

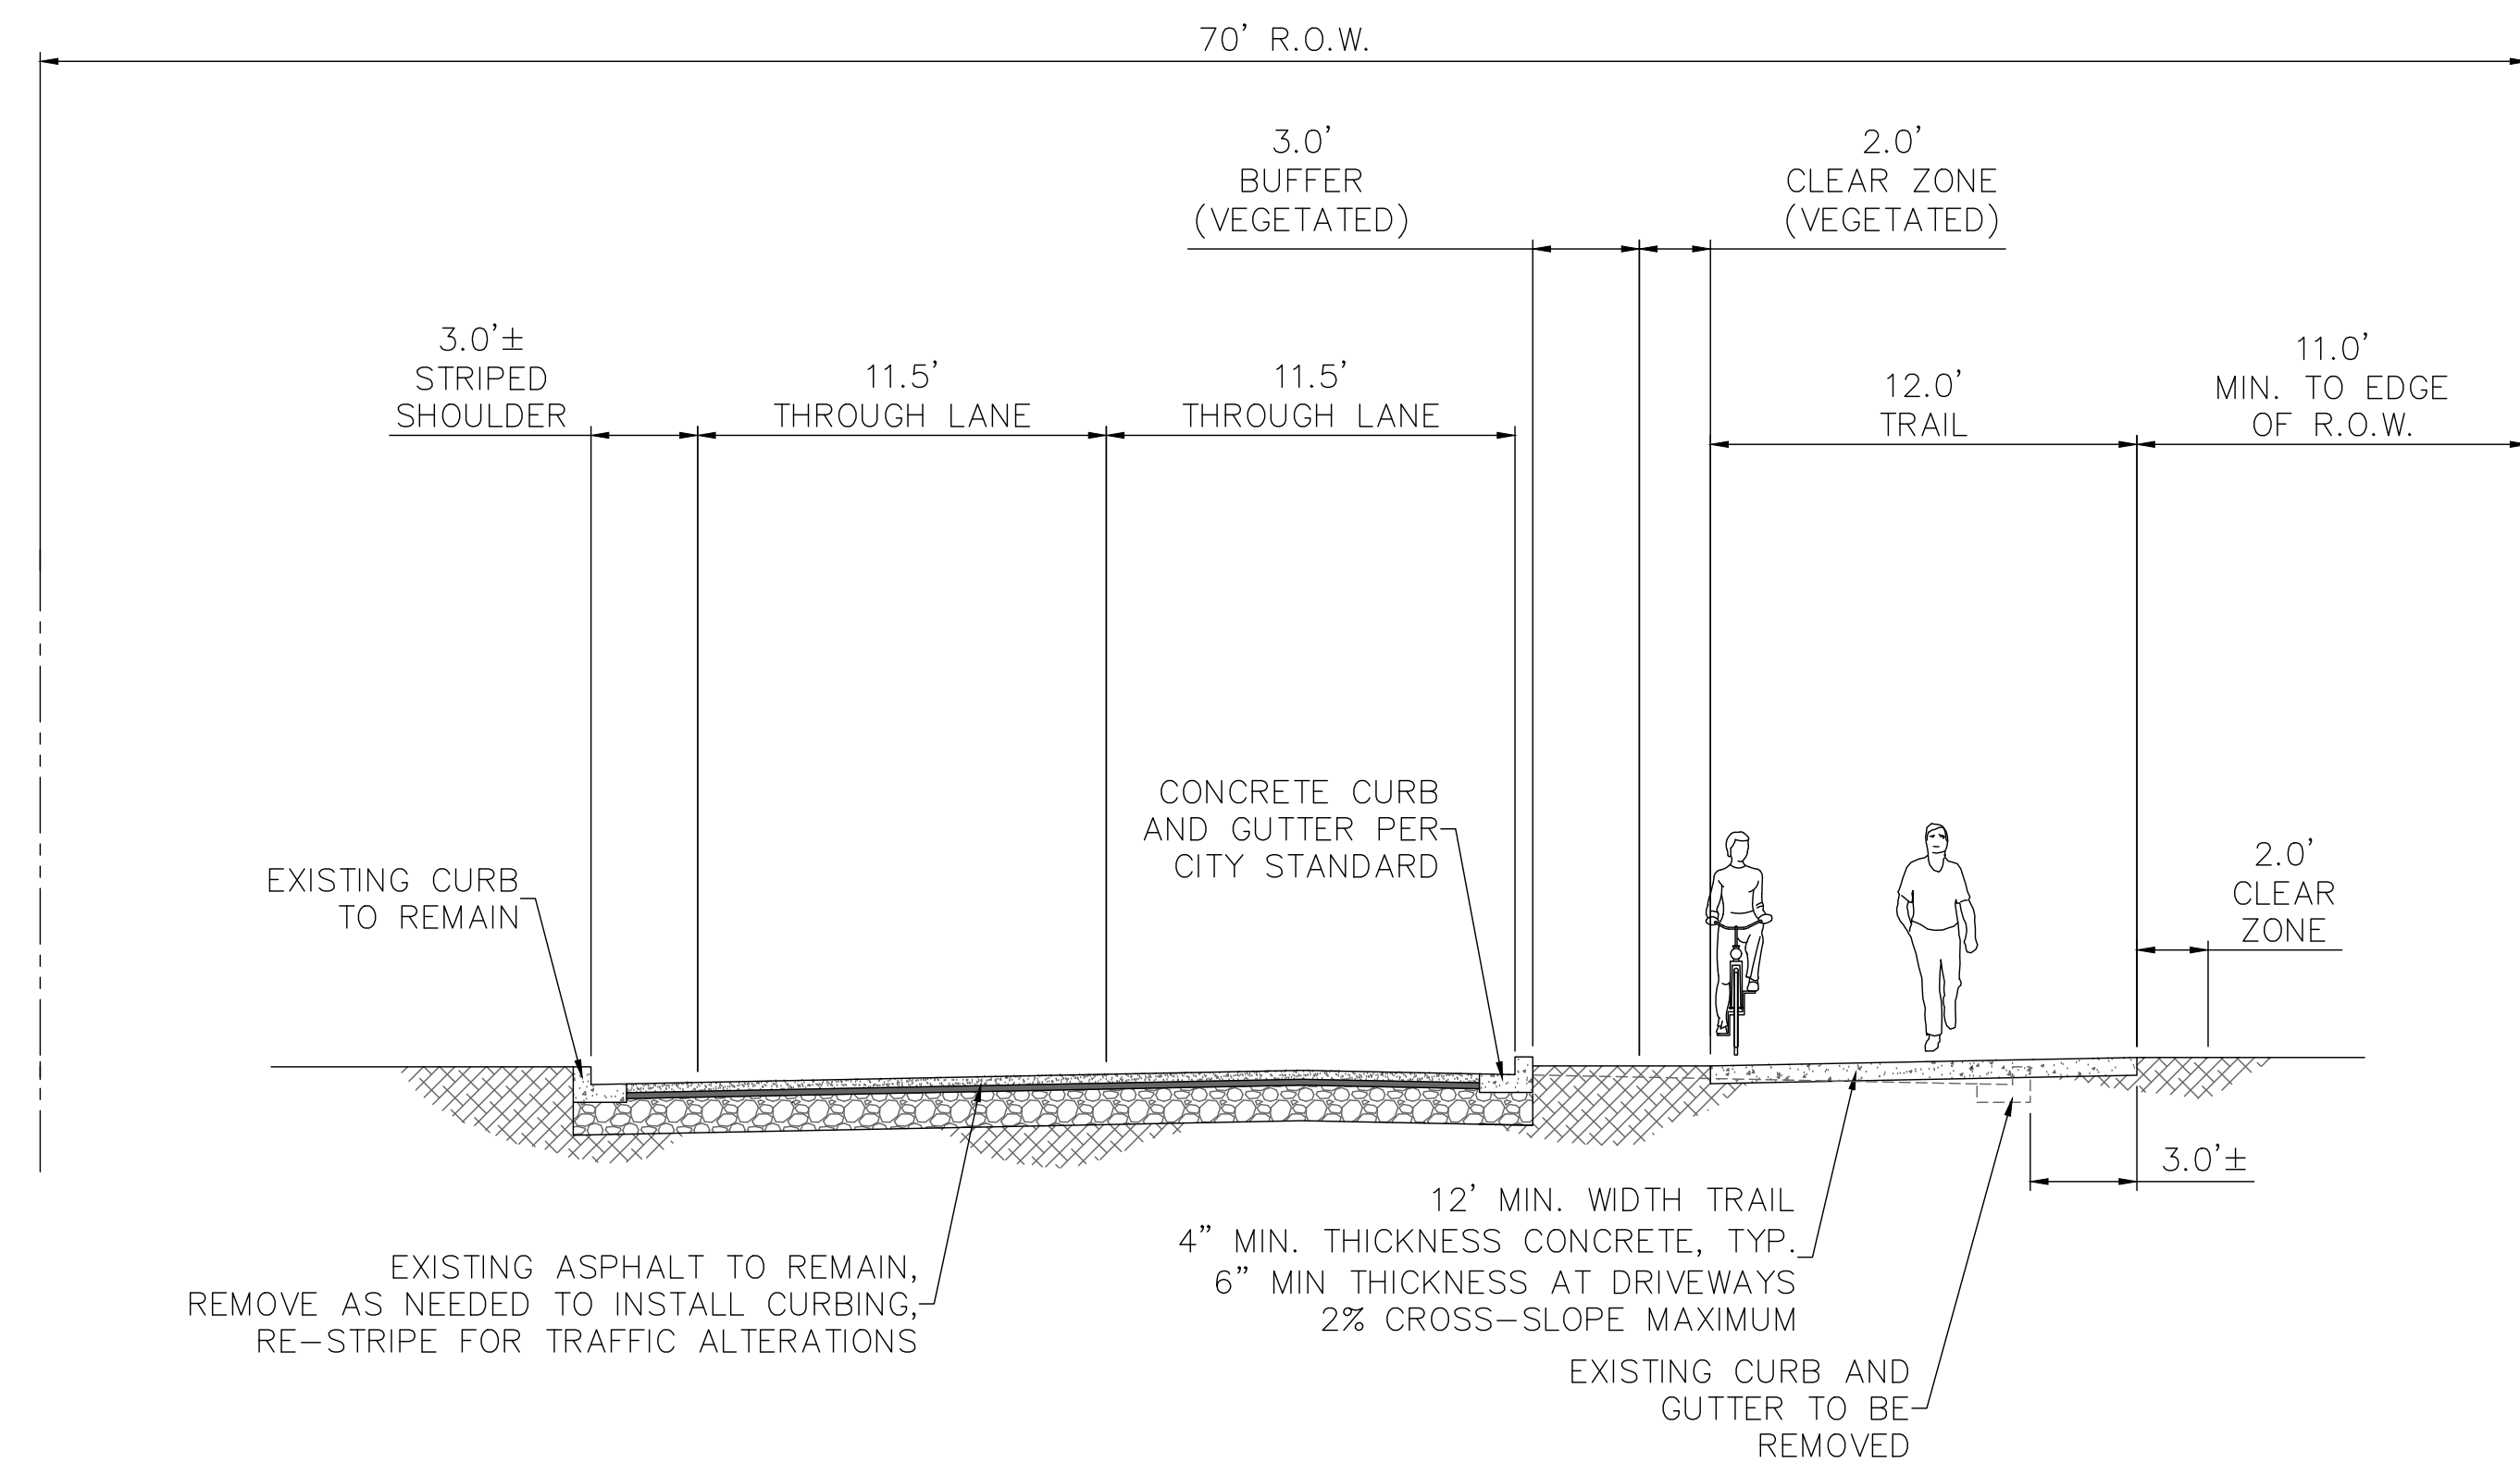
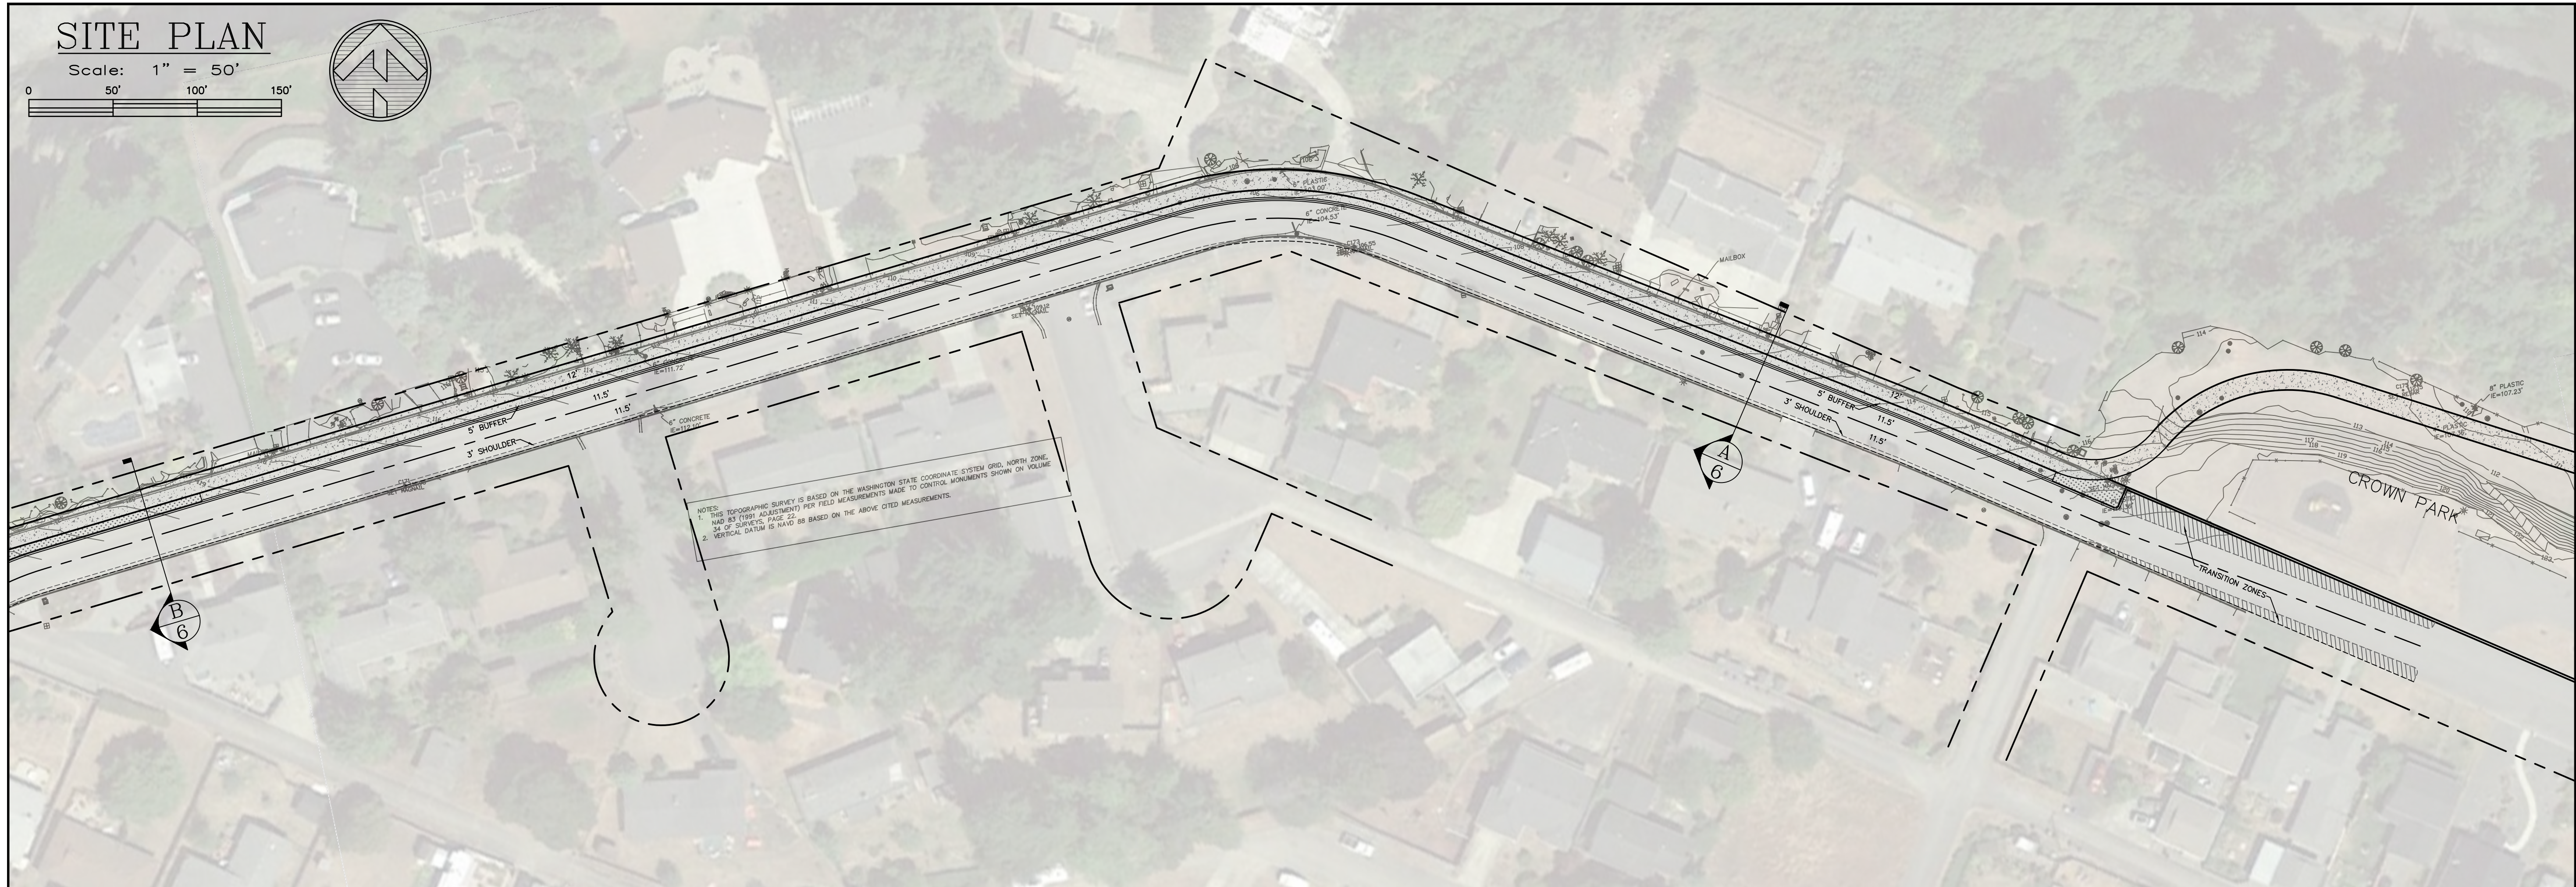


SITE PLAN

Scale: 1" = 50'

 

B SECTION B - W. 4TH STREET
Scale: NTS

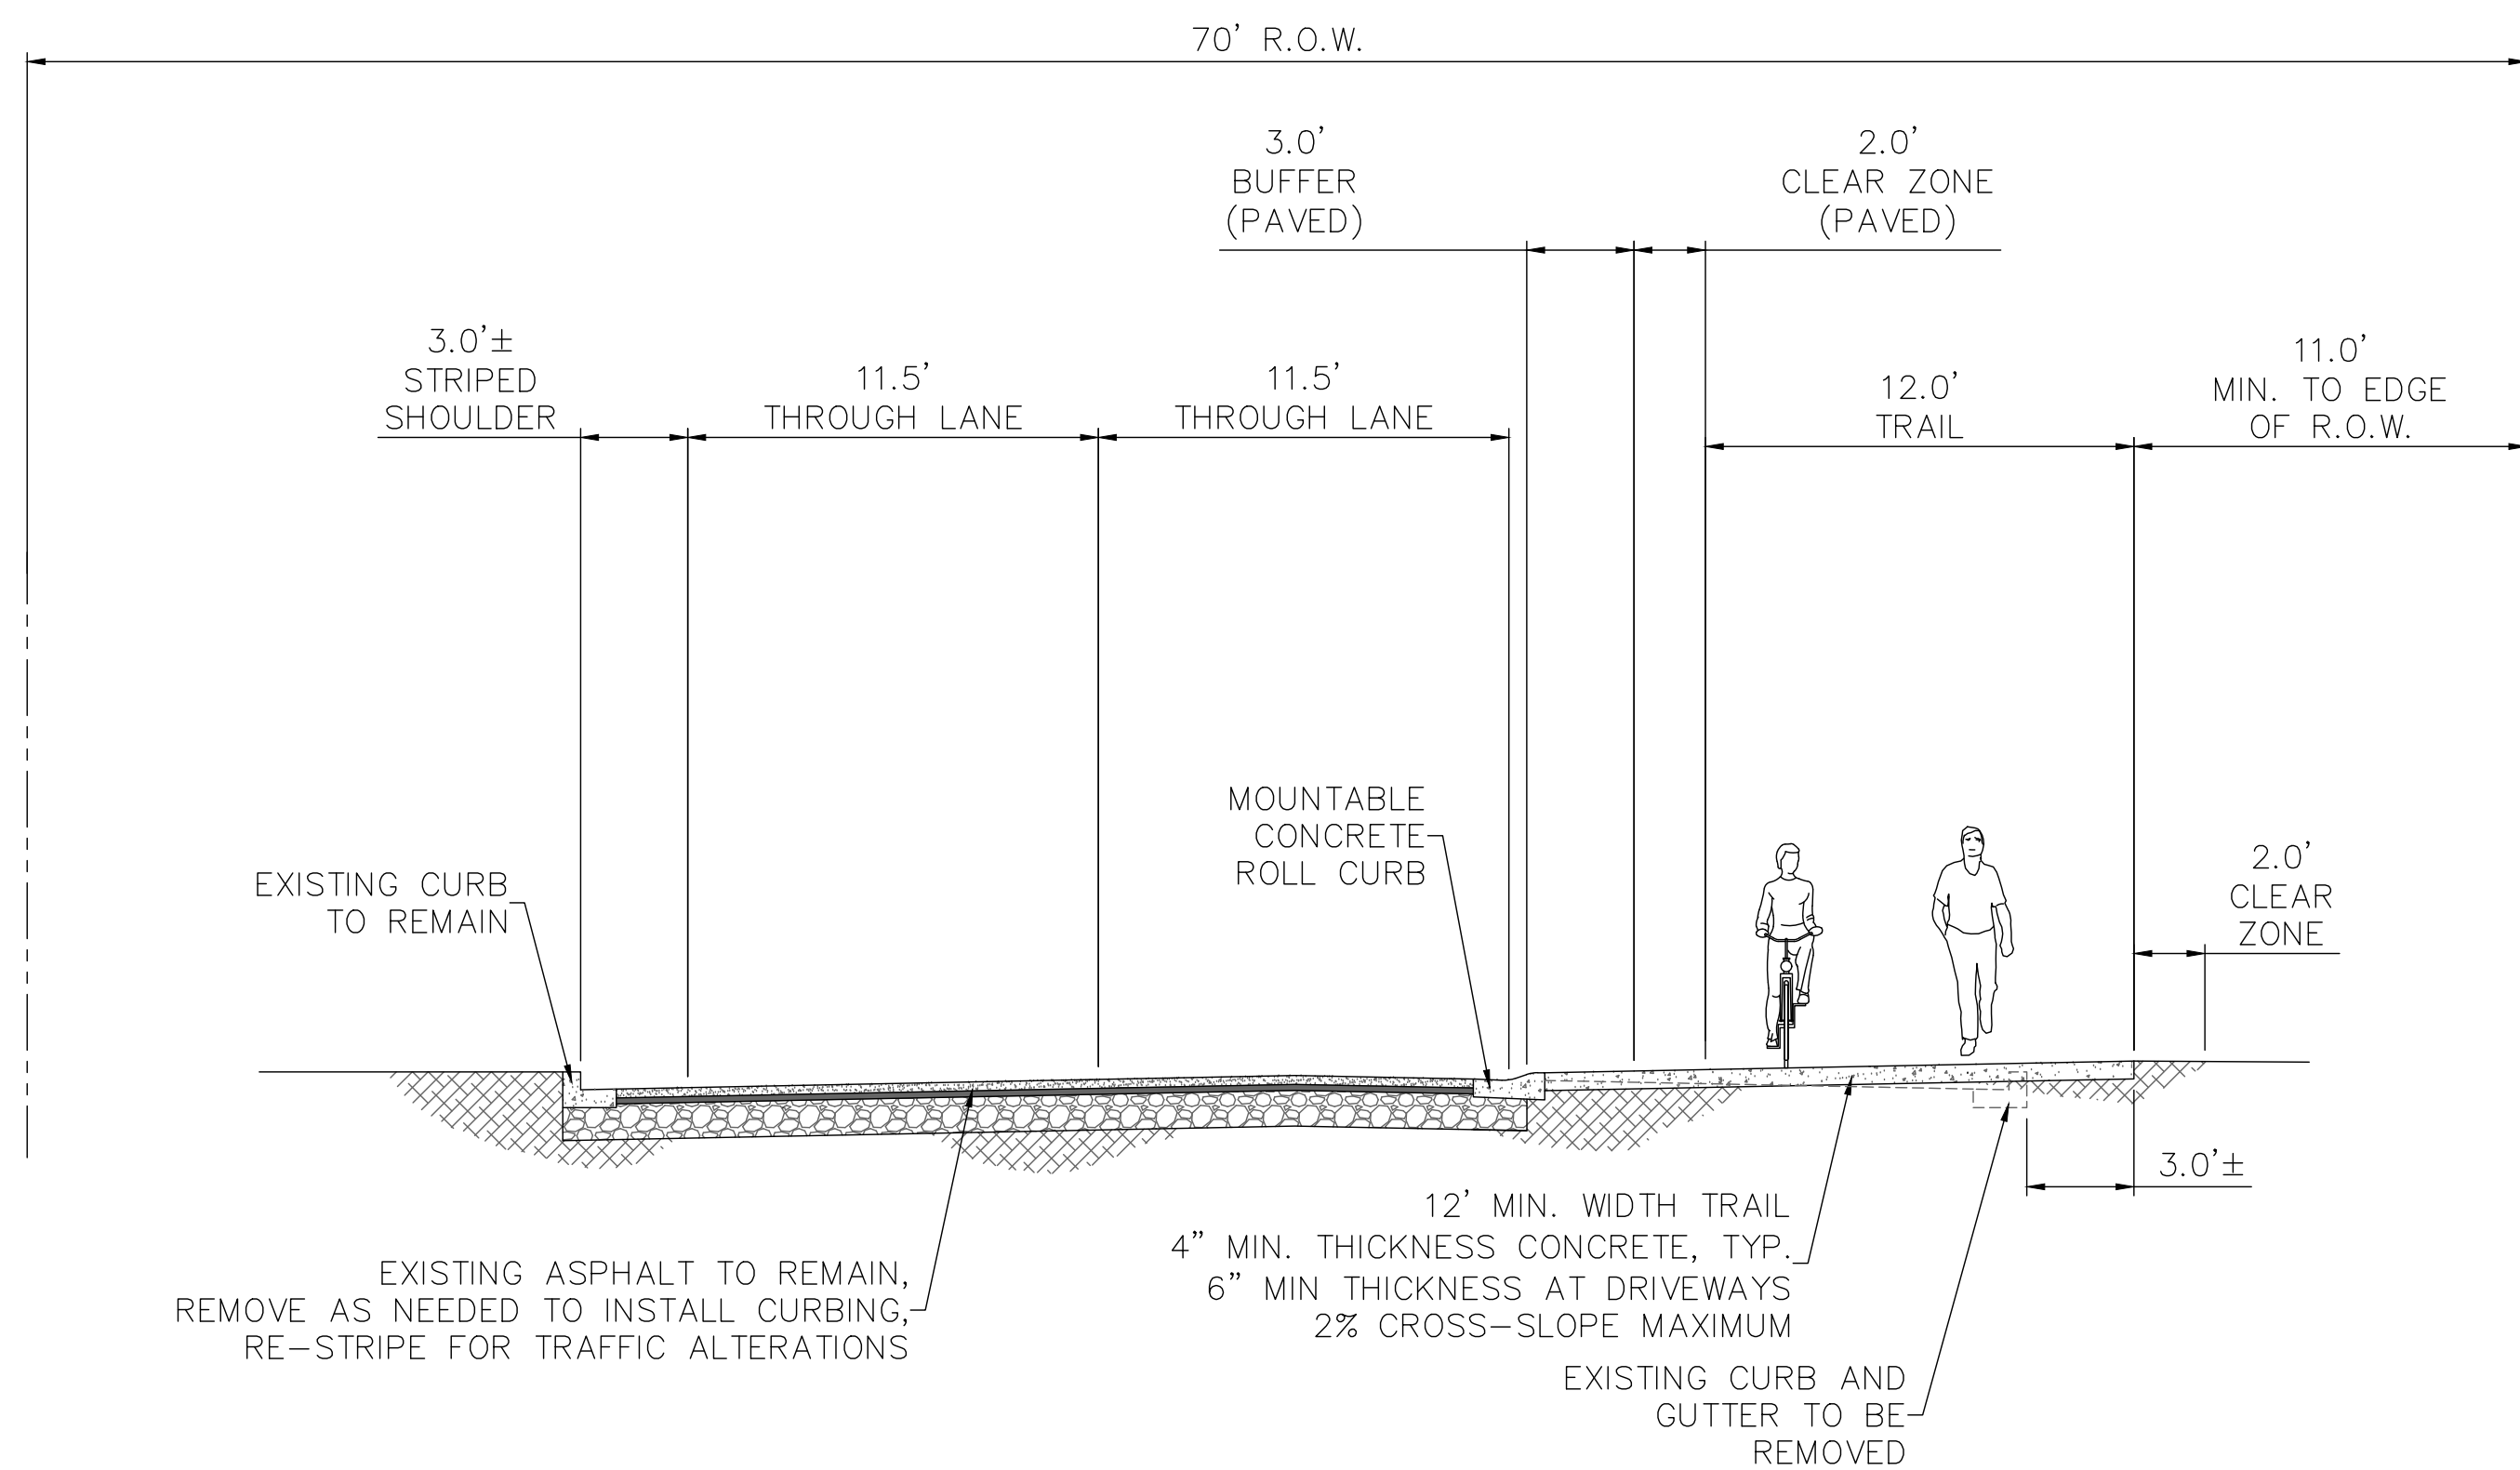

A SECTION A - W. 4TH STREET
Scale: NTS

ZENOVIC & ASSOCIATES
INCORPORATED
301 E. 6TH STREET, SUITE 1
PORT ANGELES, WA 98362
PHONE: (360) 417-0501
FAX: (360) 417-0514
EMAIL: ZENOVIC@ZENOVIC.NET




REVISIONS:	DATE	MARK	NOTE

SEGMENT 3A - PRELIMINARY LAYOUT
CITY OF PORT ANGELES
321 E. 5TH STREET
PORT ANGELES, WA


TITLE: COPA WATERFRONT TRAIL EXTENSION
SCALE: 1" = 50'
FILE: 16452C-E1
JOB NO: 16452
DATE: September 18, 2017
SET: PRELIM

SITE PLAN

Scale: 1" = 50'

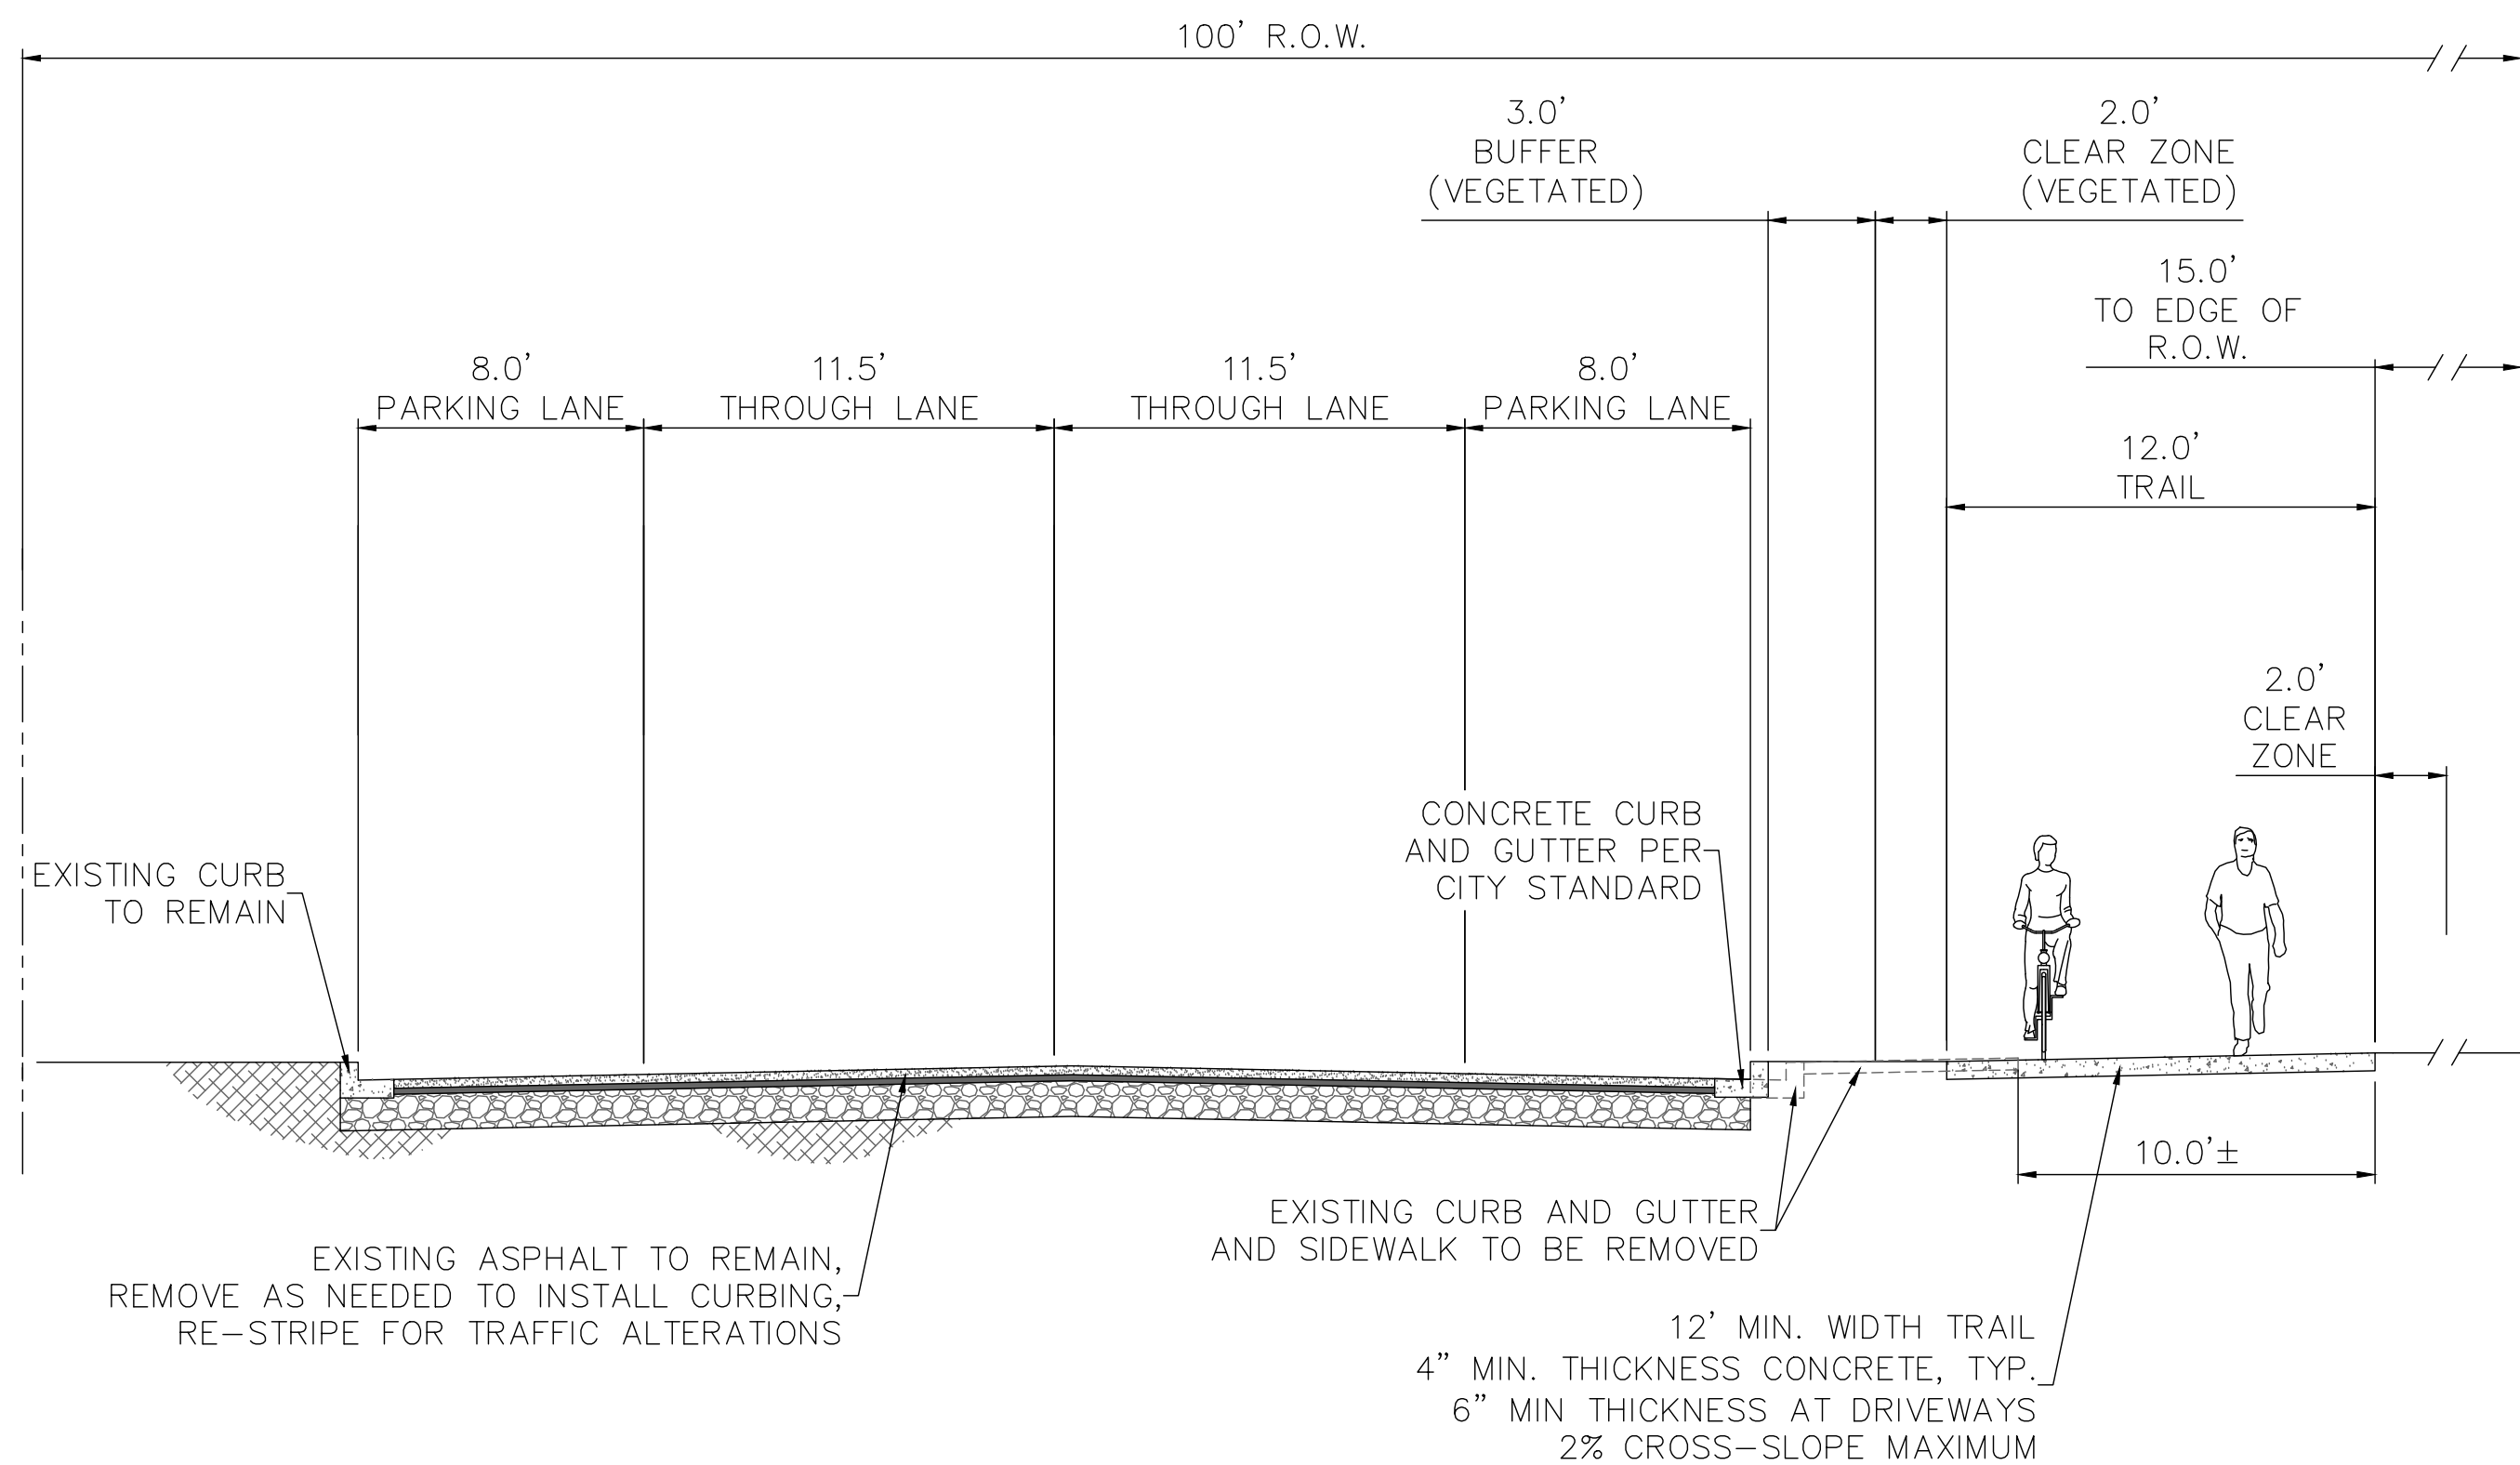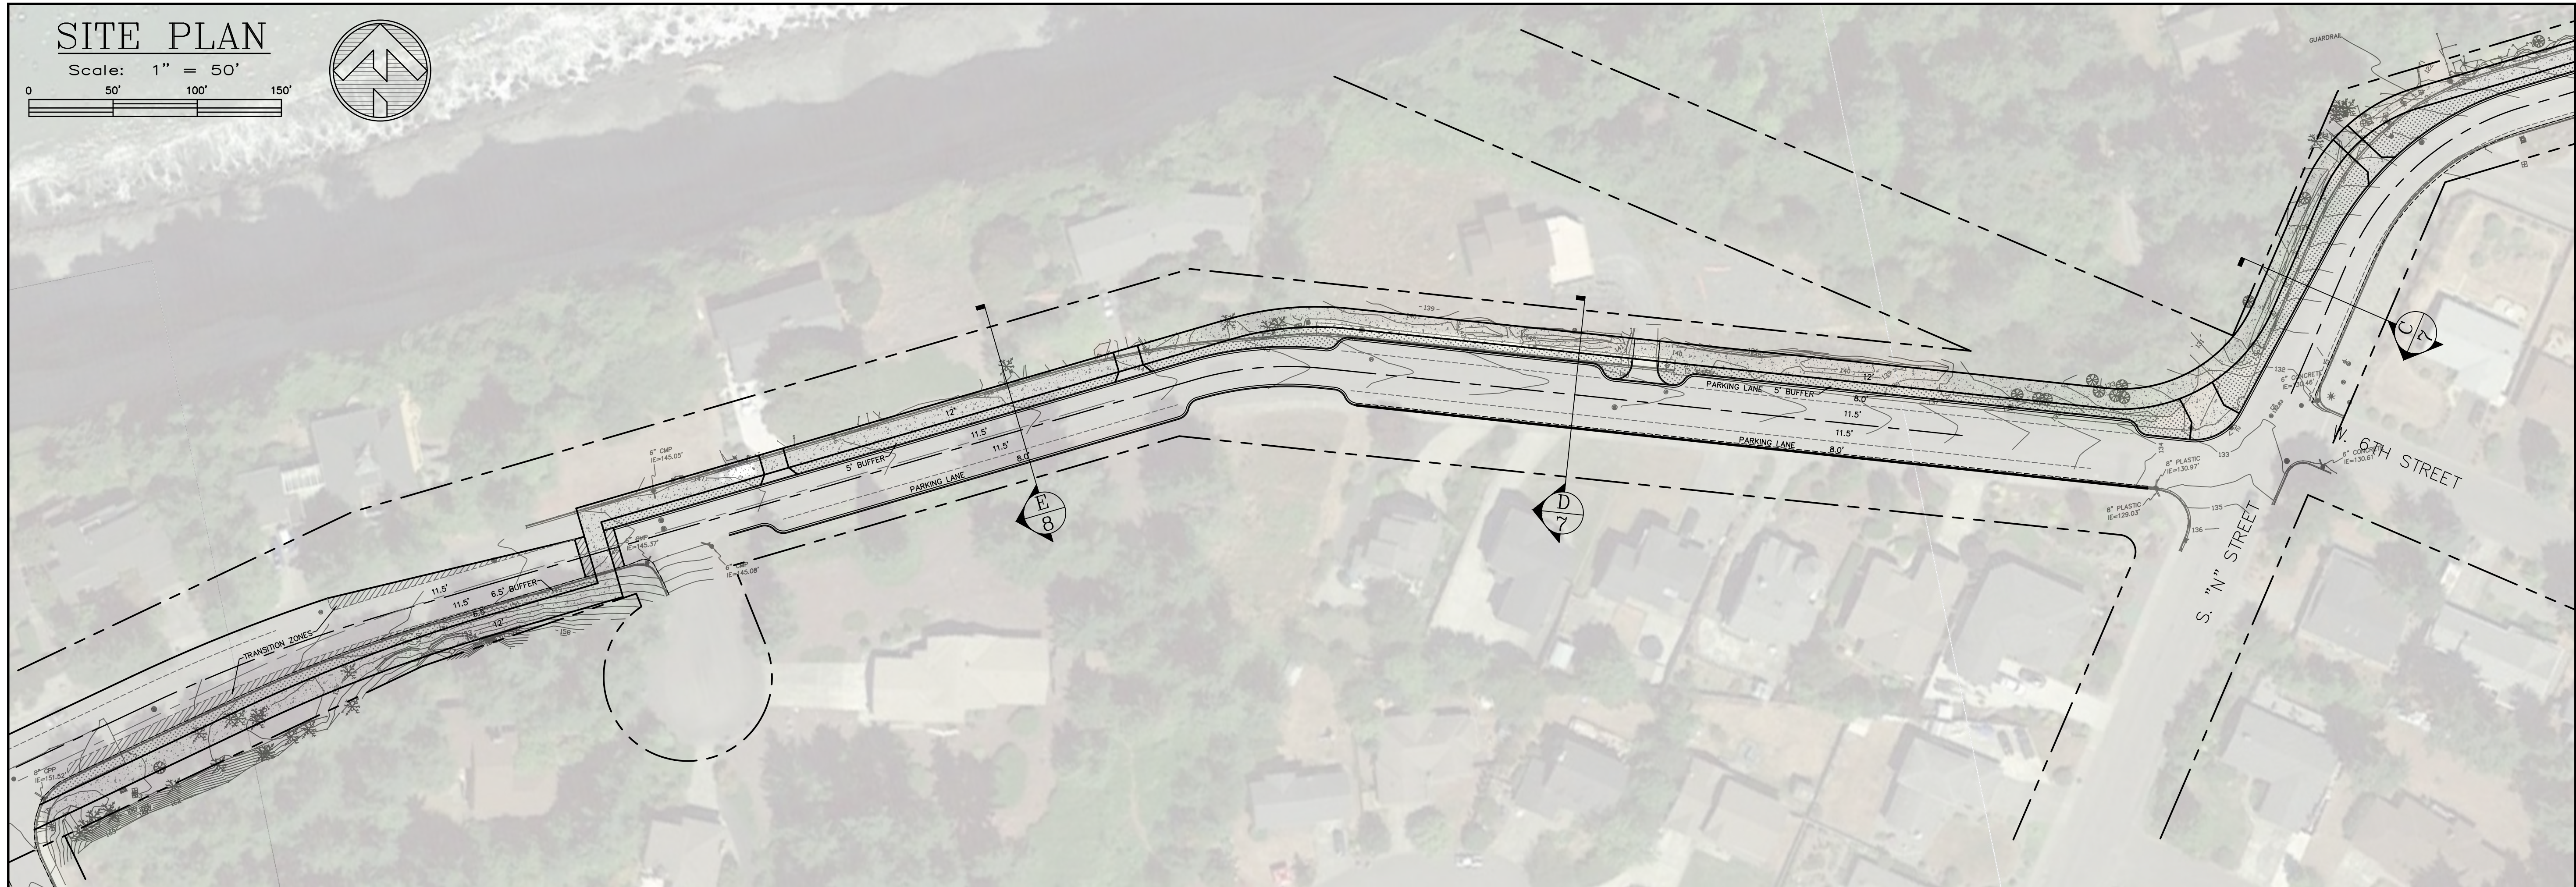 

D SECTION D - MILWAUKEE DRIVE
Scale: NTS

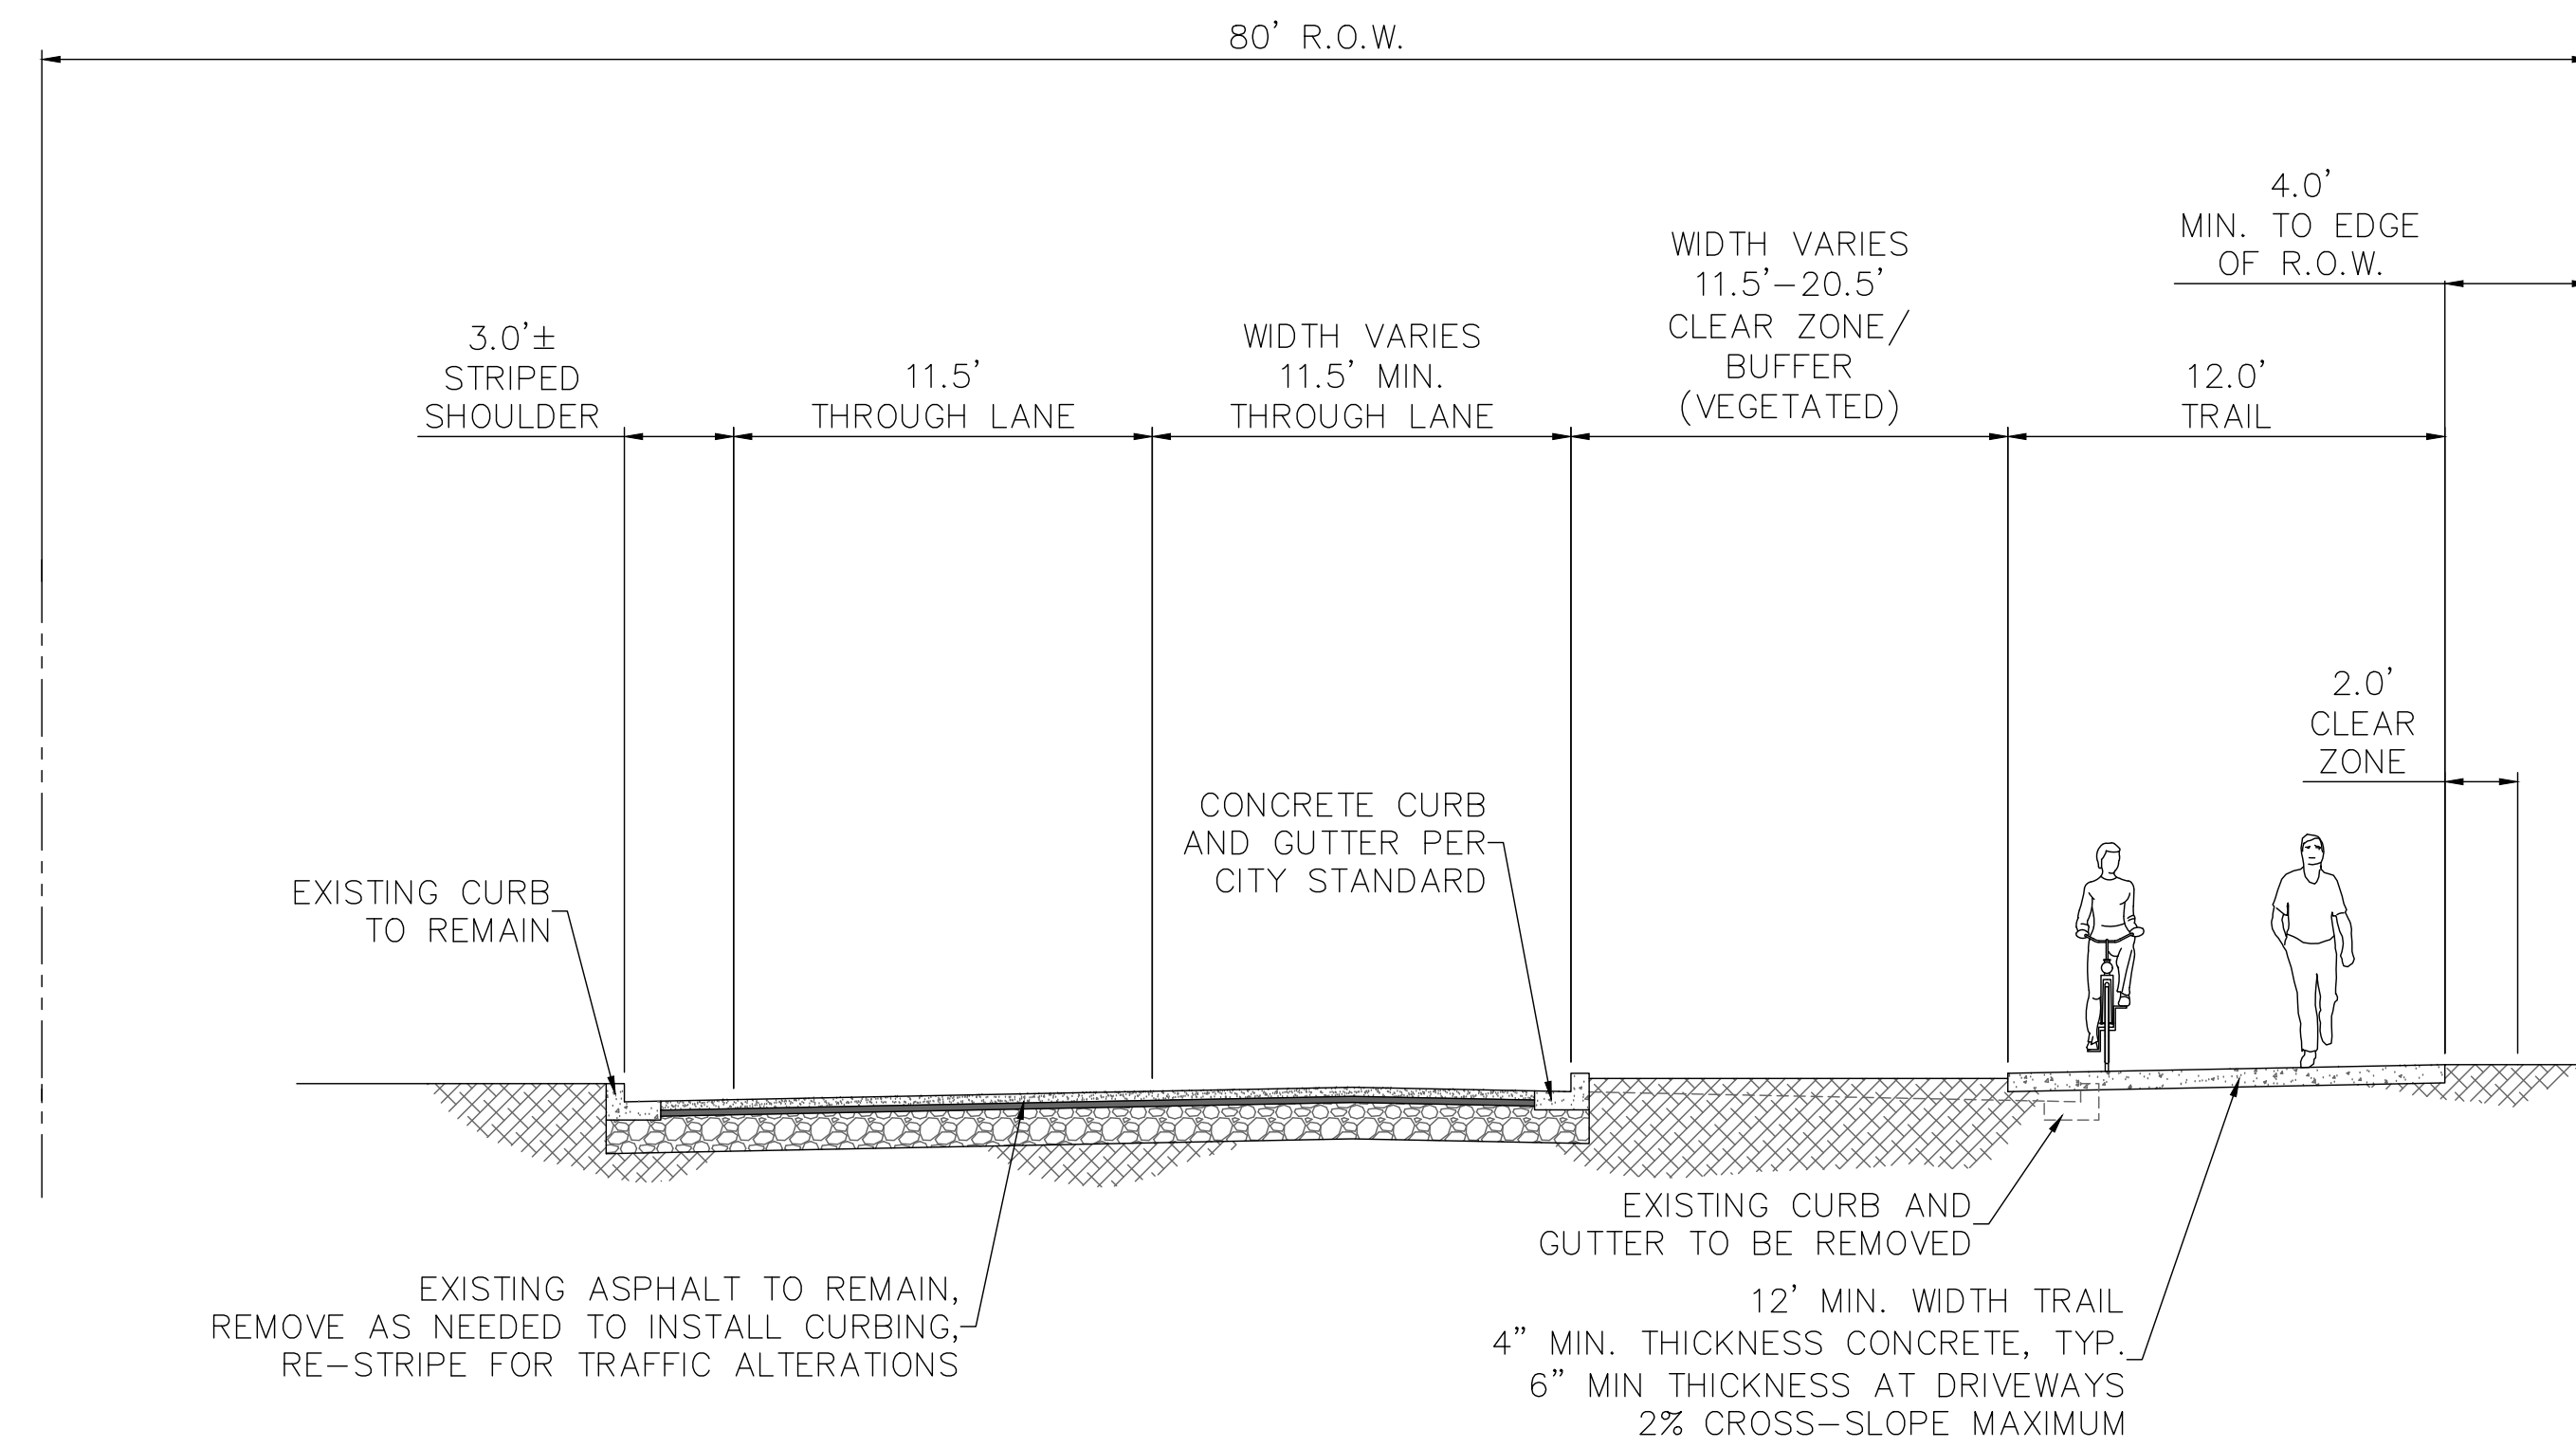

C SECTION C - S. "N" STREET
Scale: NTS

ZENOVIC & ASSOCIATES
INCORPORATED
301 E. 6TH STREET, SUITE 1
PORT ANGELES, WA 98362
PHONE: (360) 417-0501
FAX: (360) 417-0514
EMAIL: ZENOVIC@ZENOVIC.NET

REVISIONS:	DATE	MARK	NOTE




SEGMENT 3B - PRELIMINARY LAYOUT

TITLE: COPA WATERFRONT TRAIL EXTENSION
CLIENT: CITY OF PORT ANGELES
321 E. 5TH STREET
PORT ANGELES, WA


SCALE: 1" = 50'
FILE: 16452C-E1
JOB NO: 16452
DATE: September 18, 2017
SET: PRELIM

SITE PLAN

Scale: 1" = 50'

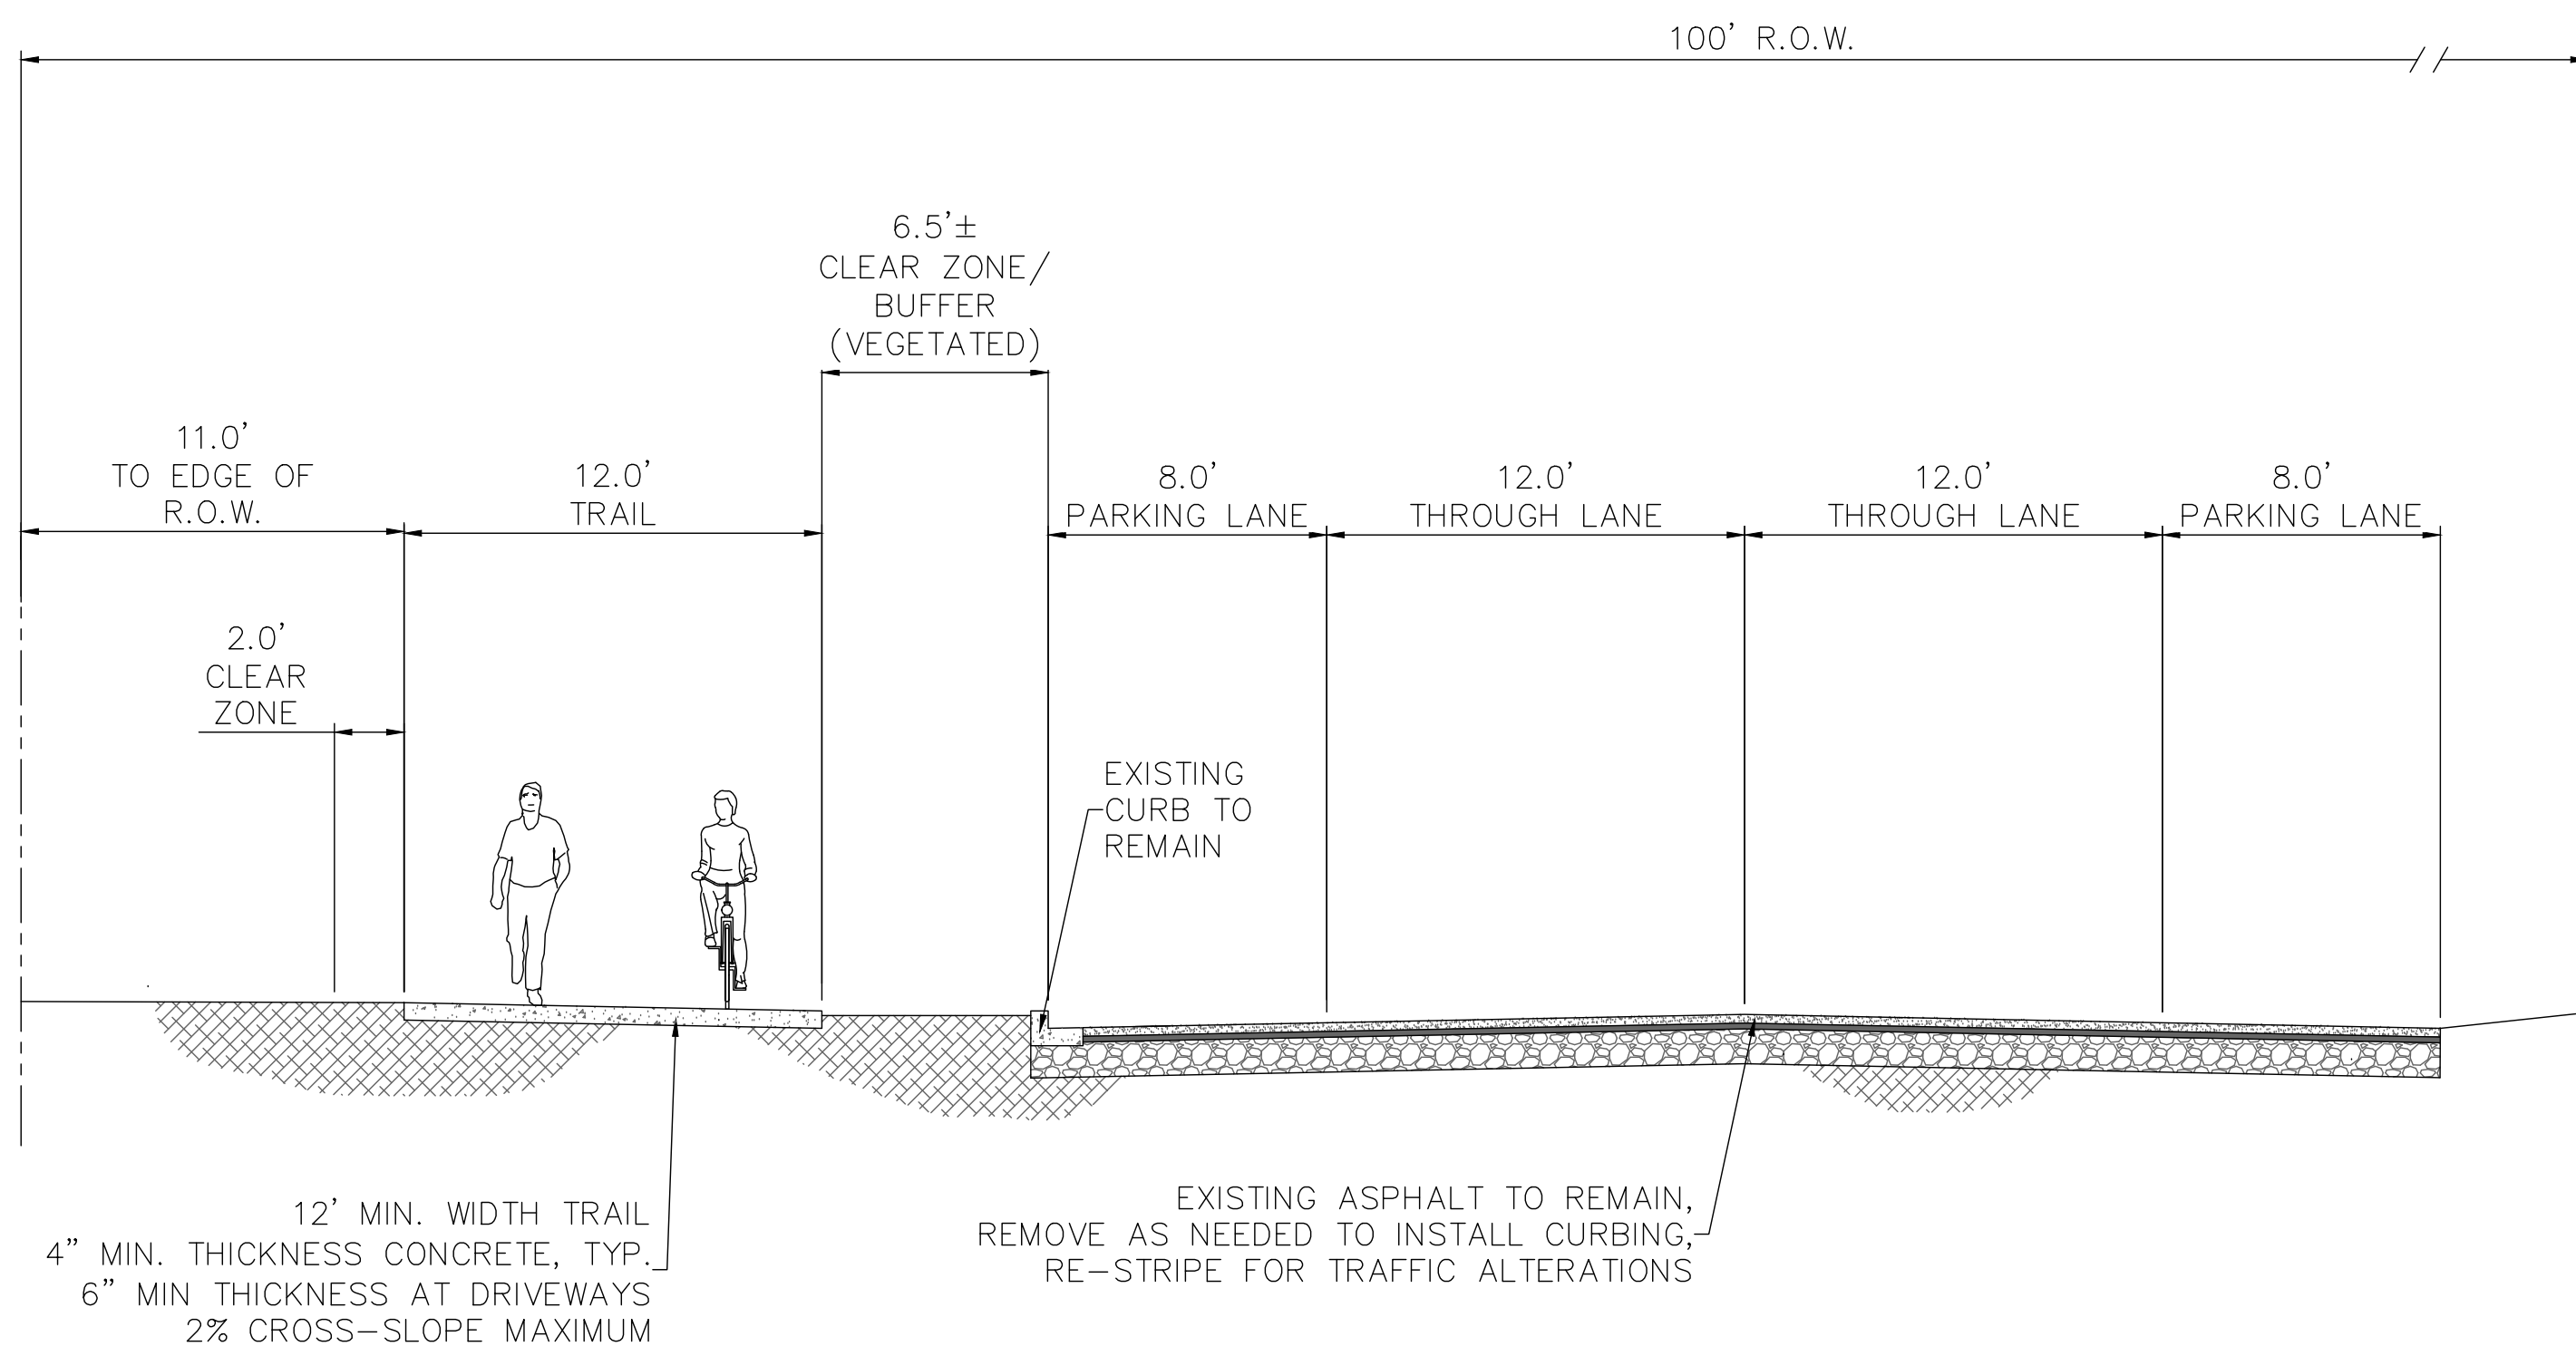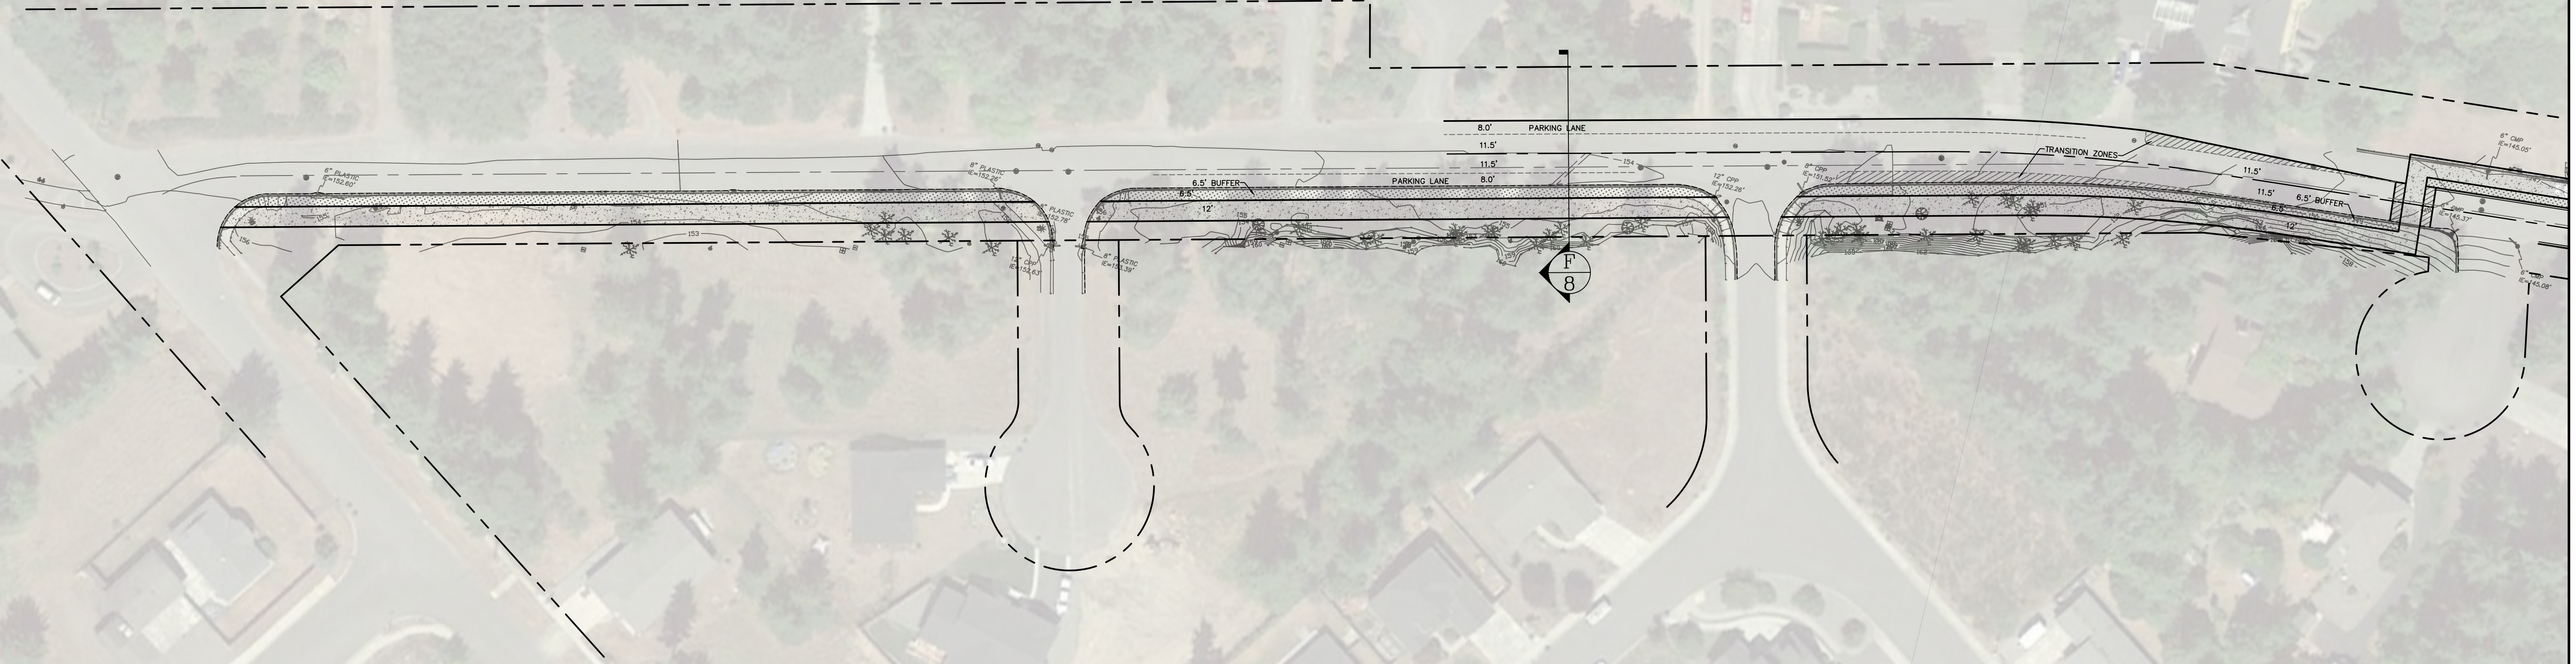 

F SECTION F - MILWAUKEE DRIVE
Scale: NTS

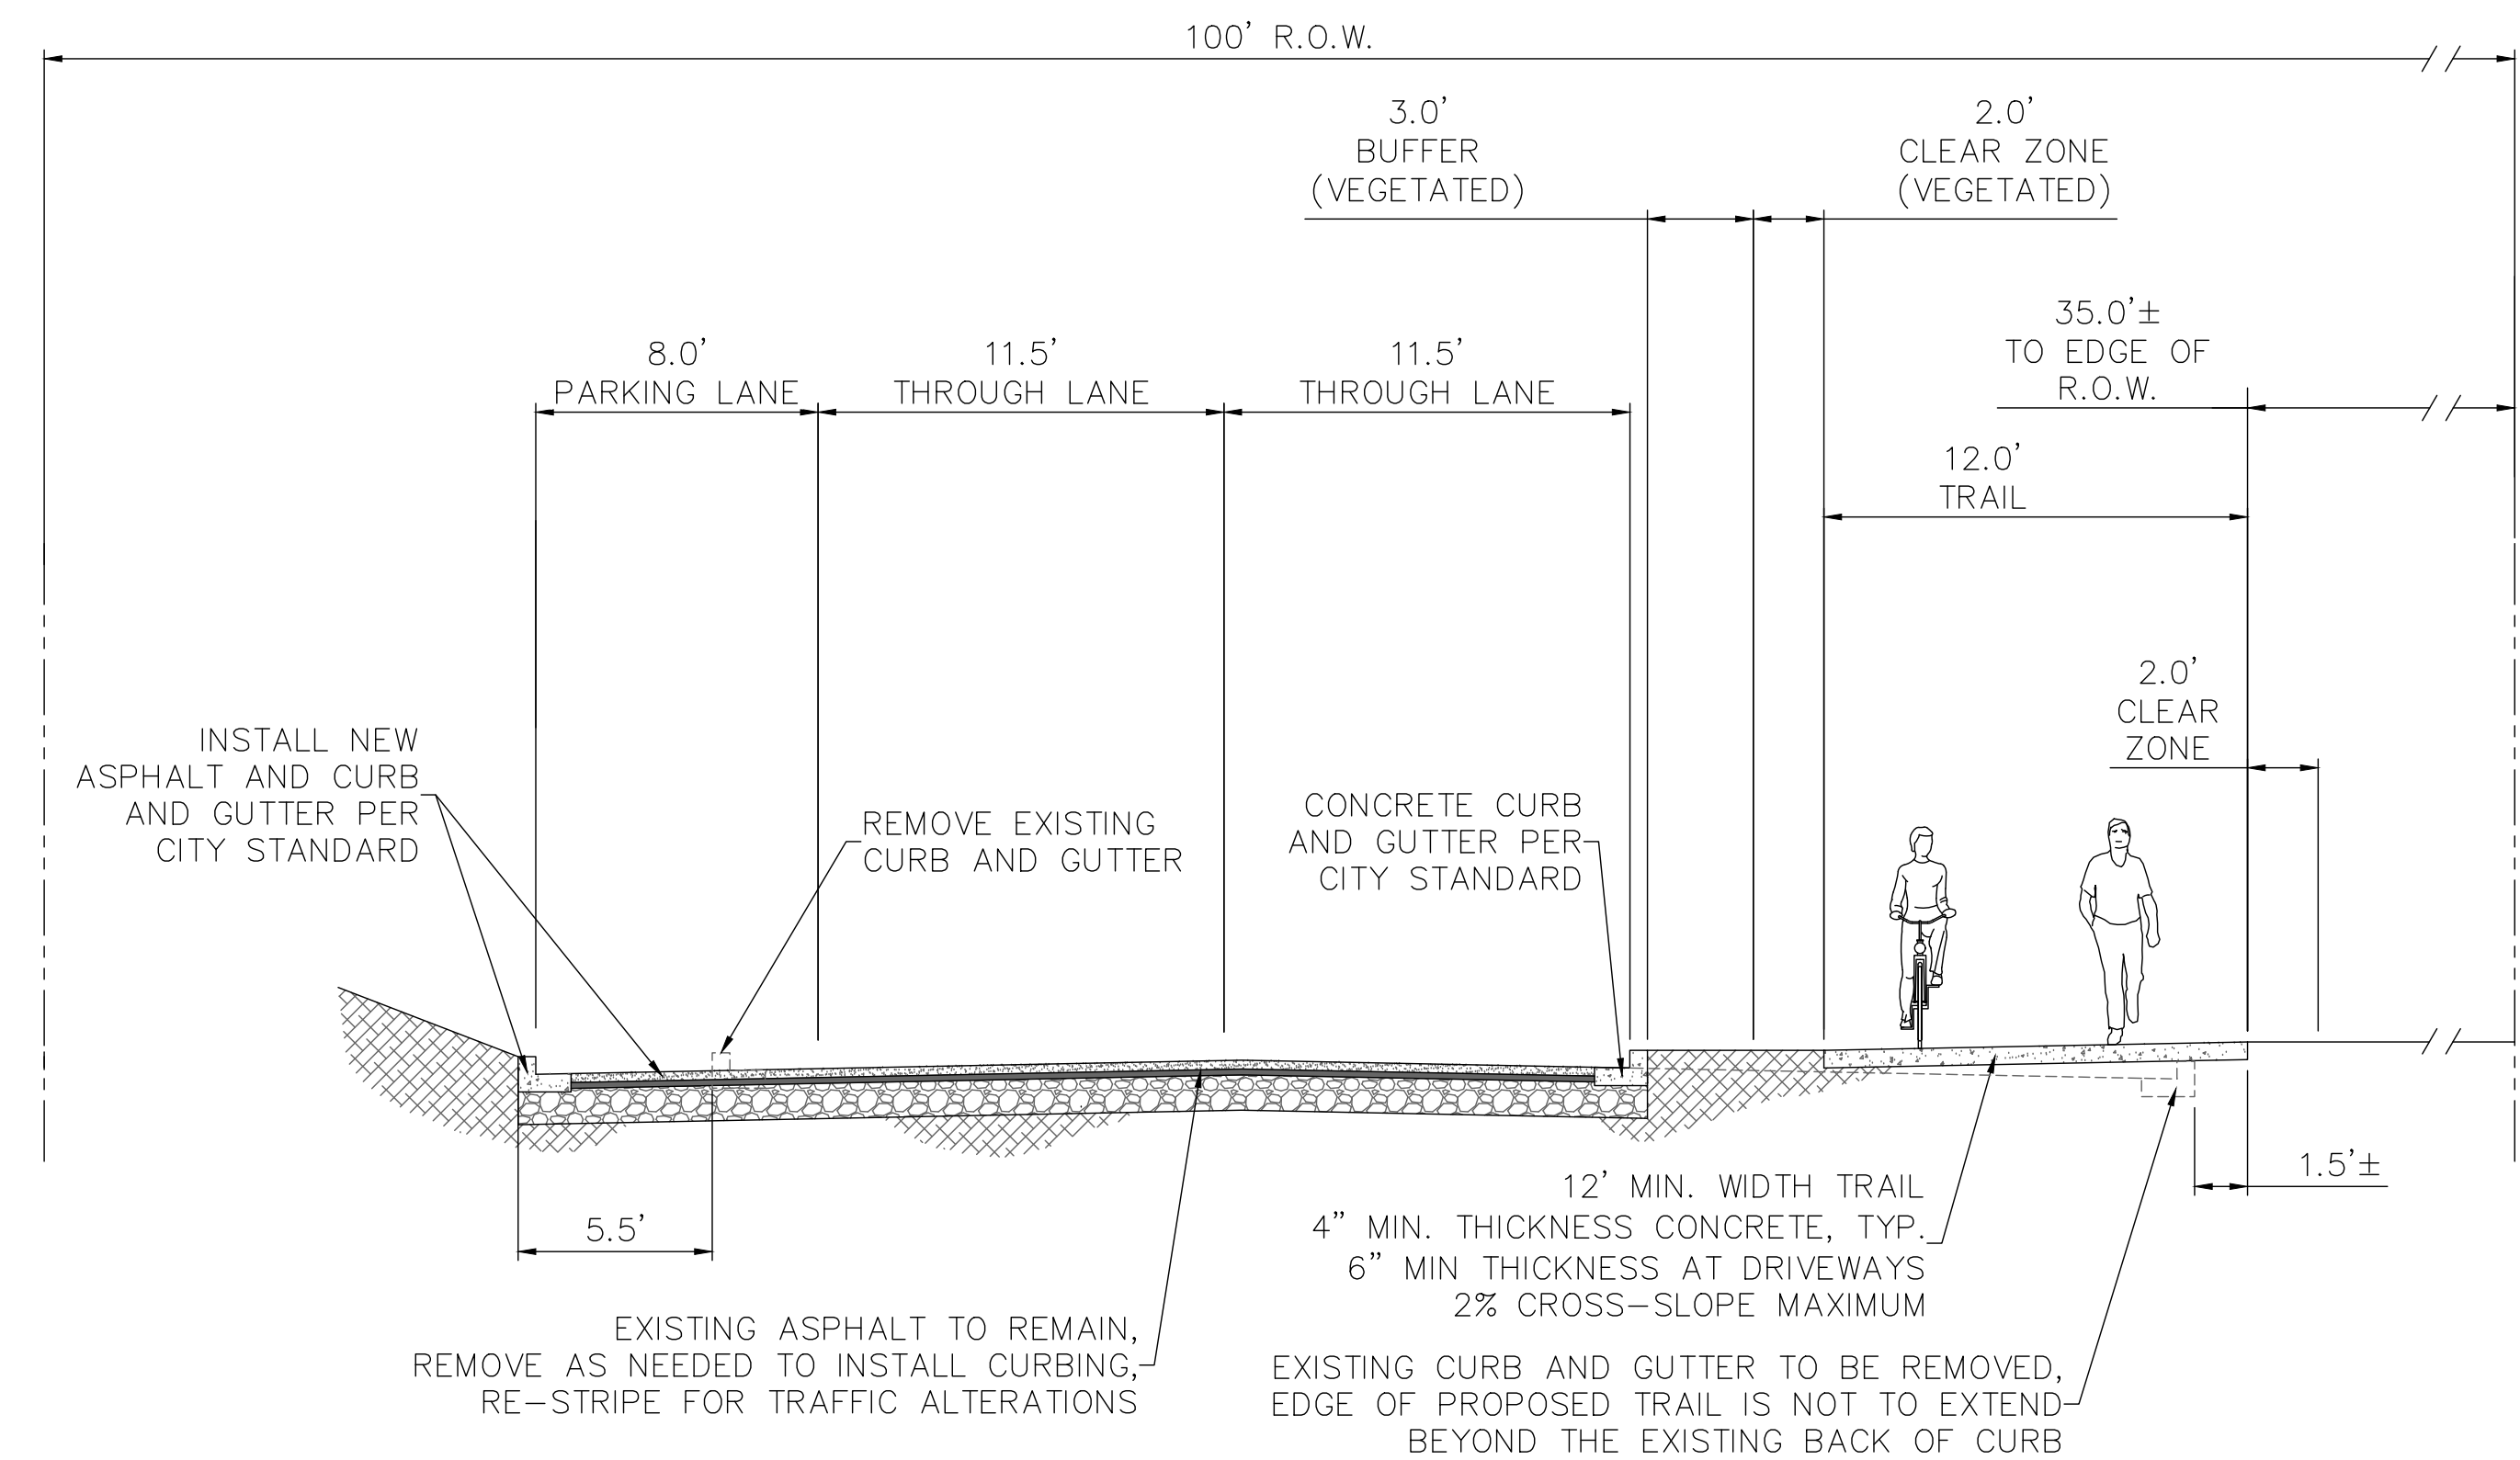

E SECTION E - MILWAUKEE DRIVE
Scale: NTS

ZENOVIC & ASSOCIATES
INCORPORATED
301 E. 6TH STREET, SUITE 1
PORT ANGELES, WA 98102
PHONE: (360) 417-0501
FAX: (360) 417-0514
EMAIL: ZENOVIC@ZENOVIC.NET

REVISIONS:	DATE	MARK	NOTE

TITLE: COPA WATERFRONT TRAIL EXTENSION
SEGMENT 3C - PRELIMINARY LAYOUT
CLIENT: CITY OF PORT ANGELES
321 E. 5TH STREET
PORT ANGELES, WA

SCALE: 1" = 50'
FILE: 16452C-E1
JOB NO: 16452
DATE: September 18, 2017
SET: PRELIM