
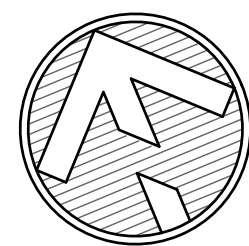


SITE PLAN

Scale: 1" = 30'

 

TRAIL PROFILE
 SCALE: 30
 VERT. EXAGGERATION: 5.0

ZENOVIC & ASSOCIATES
 INCORPORATED
 301 E. 6TH STREET, SUITE 1
 PORT ANGELES, WA 98362
 PHONE: (360) 417-0501
 FAX: (360) 417-0514
 EMAIL: ZENOVIC@ZENOVIC.NET

REVISIONS:	DATE	MARK	NOTE


TITLE: DISCOVERY TRAIL EXTENSION, CITY OF PORT ANGELES
SEGMENT 2A - PRELIMINARY LAYOUT
 CLIENT: CITY OF PORT ANGELES
 321 E. 5TH STREET
 PORT ANGELES, WA 98362

SCALE: 1" = 30'
 FILE: 16452B-E1
 JOB NO: 16452
 DATE: September 26, 2017
 SET: PRELIM



SHEET
4



NOTES:
 1. THIS DRAWING IS BASED ON THE WASHINGTON COORDINATE SYSTEM GRID, NORTH ZONE, NAD 83 (1991 ADJUSTMENT) BASED ON FIELD MEASUREMENTS MADE TO CONTROL POINT BASED ON 22. PAGE 113270. THE CONTROL POINT IS NAVD83 BASED ON THE ABOVE CITED DATA. ALL POINTS WERE LOCATED DURING THE

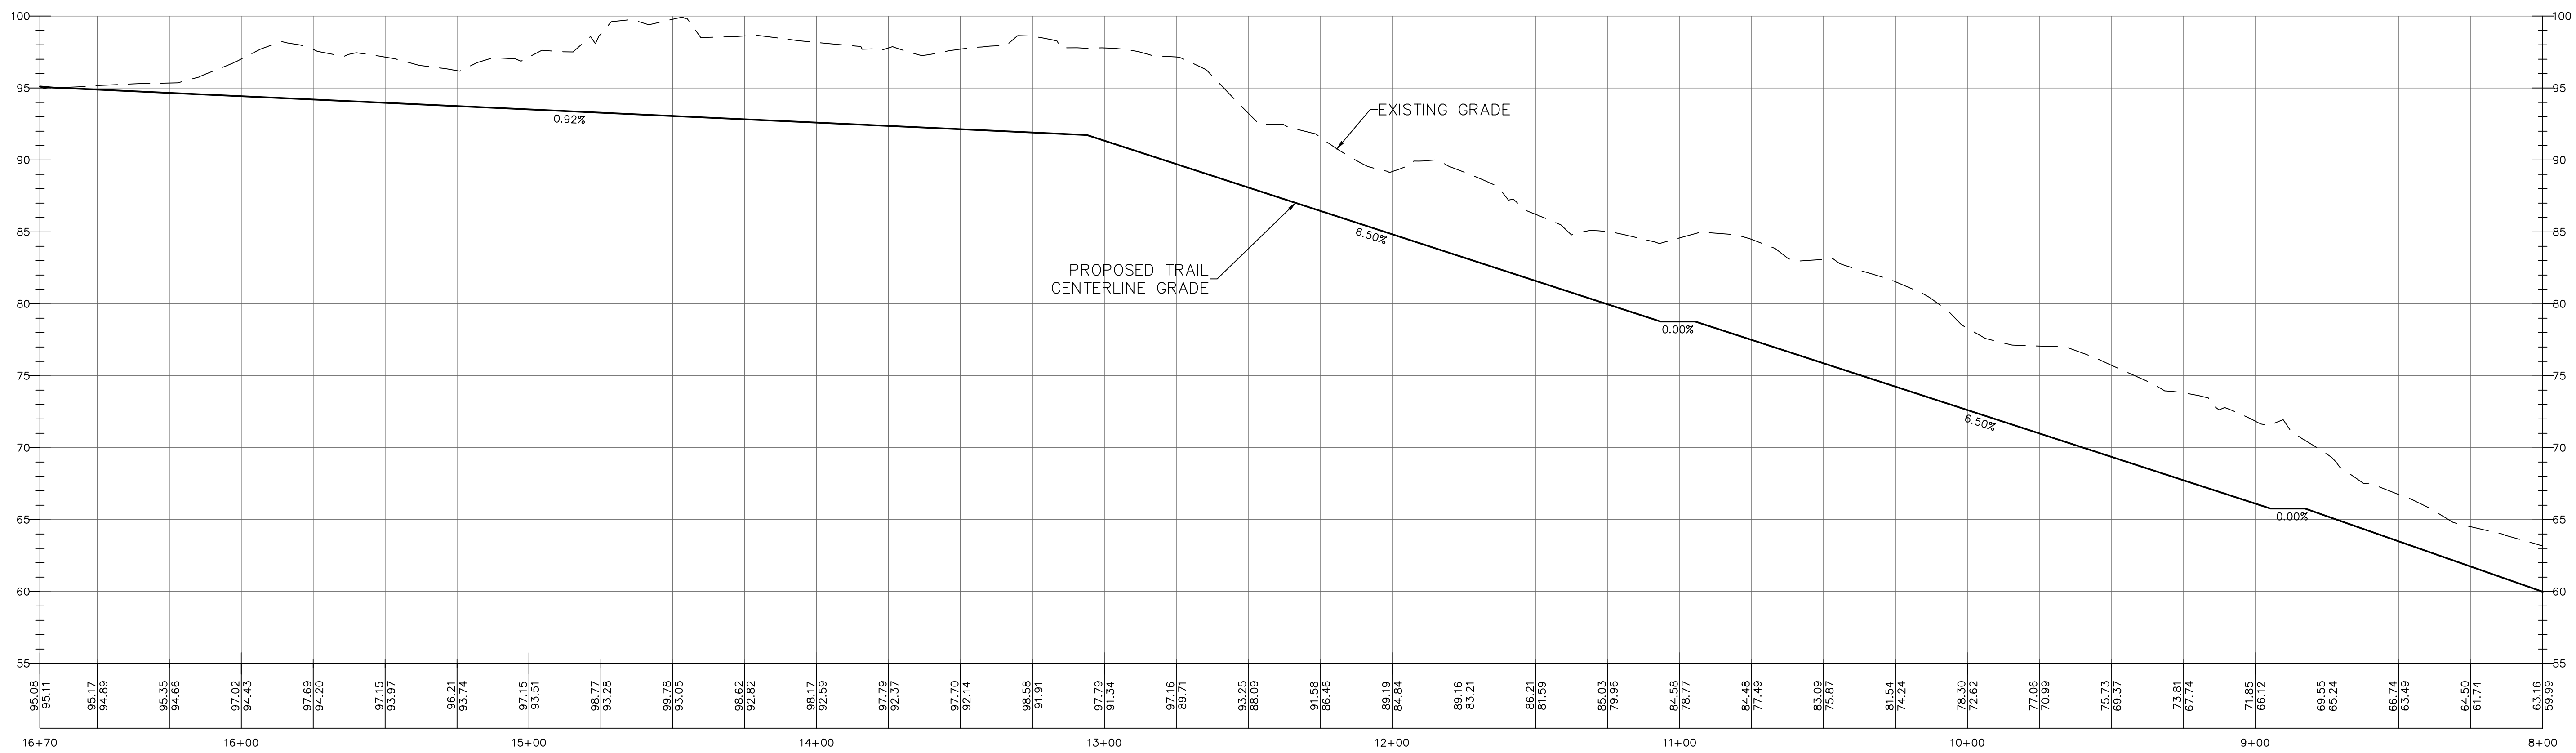

SITE PLAN

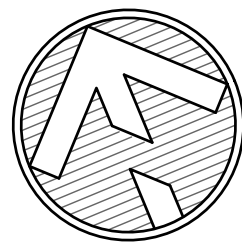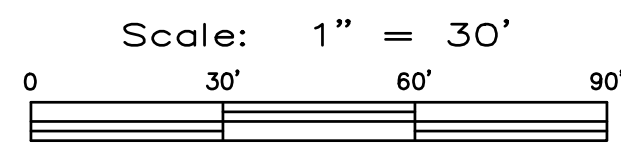

TRAIL PROFILE
 SCALE: 30
 VERT. EXAGGERATION: 5.0

ZENOVIC & ASSOCIATES
 INCORPORATED
 301 E. 6TH STREET, SUITE 1
 PORT ANGELES, WA 98362
 PHONE: (360) 417-0501
 FAX: (360) 417-0514
 EMAIL: ZENOVIC@ZENOVIC.NET

REVISIONS:	DATE	MARK	NOTE

SEGMENT 2B - PRELIMINARY LAYOUT

TITLE: DISCOVERY TRAIL EXTENSION, CITY OF PORT ANGELES

CLIENT: CITY OF PORT ANGELES
 321 E. 5TH STREET
 PORT ANGELES, WA 98362

SCALE: 1" = 30'



FILE: 16452B-E1

JOB NO: 16452

DATE: September 26, 2017



SET: PRELIM

SHEET **5**

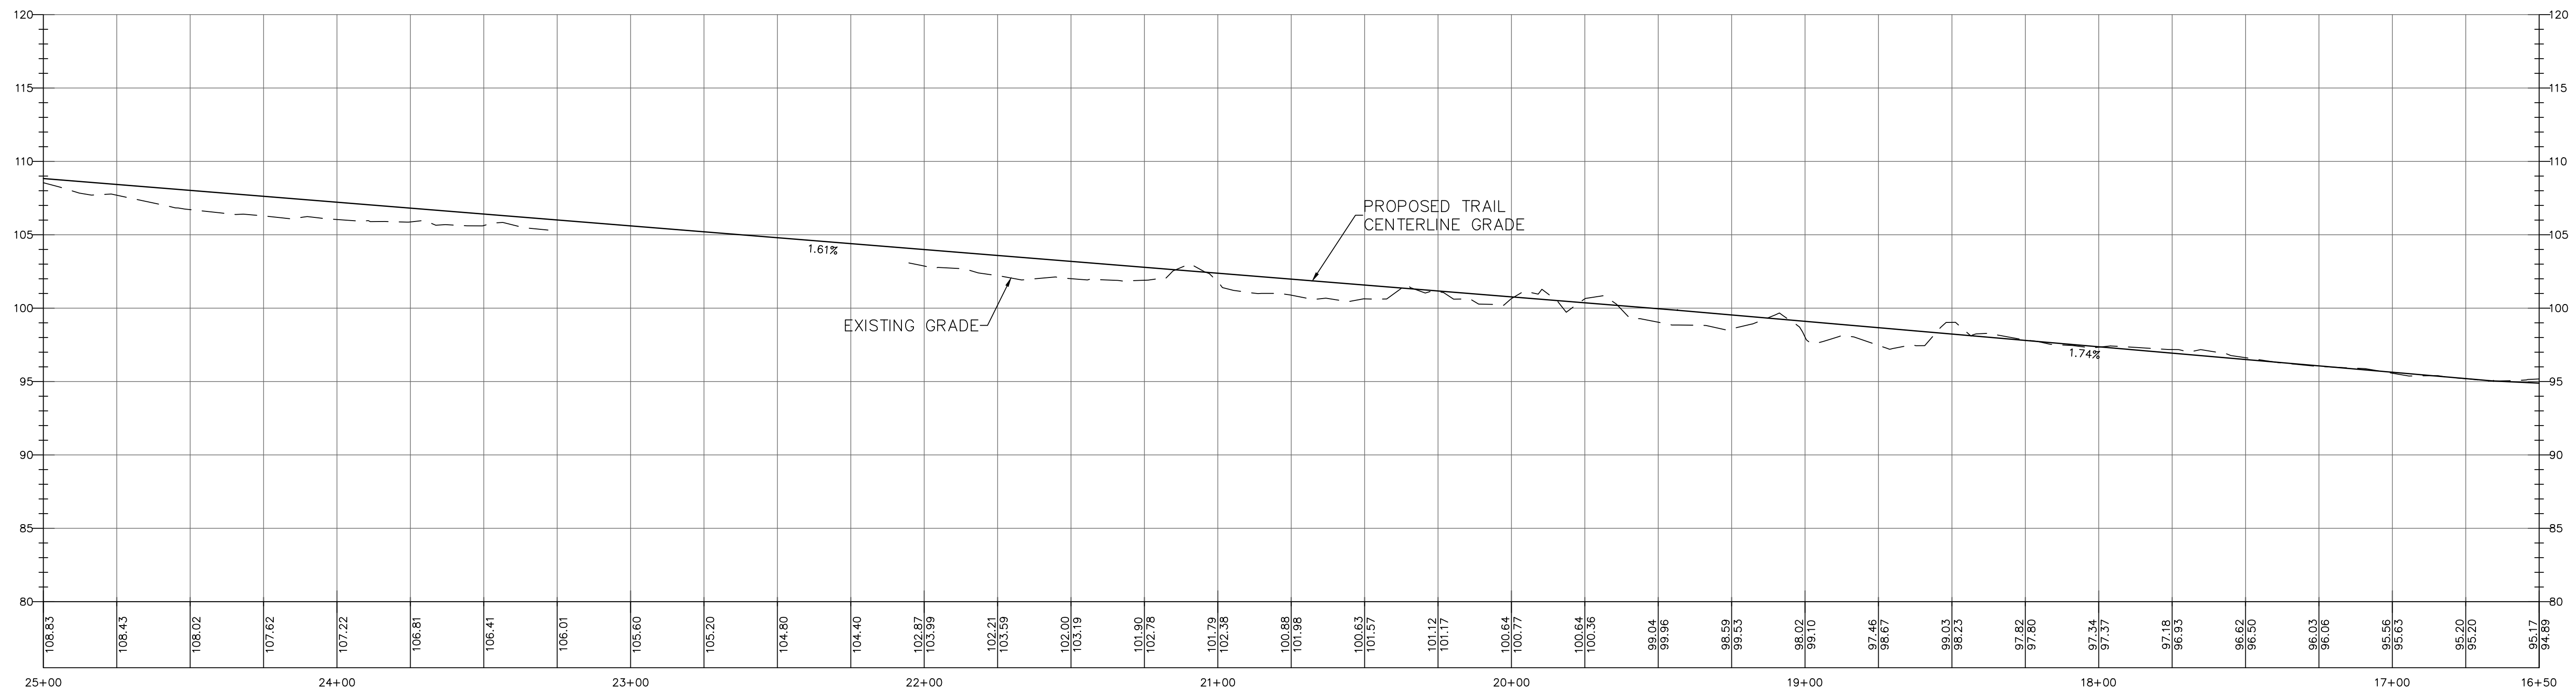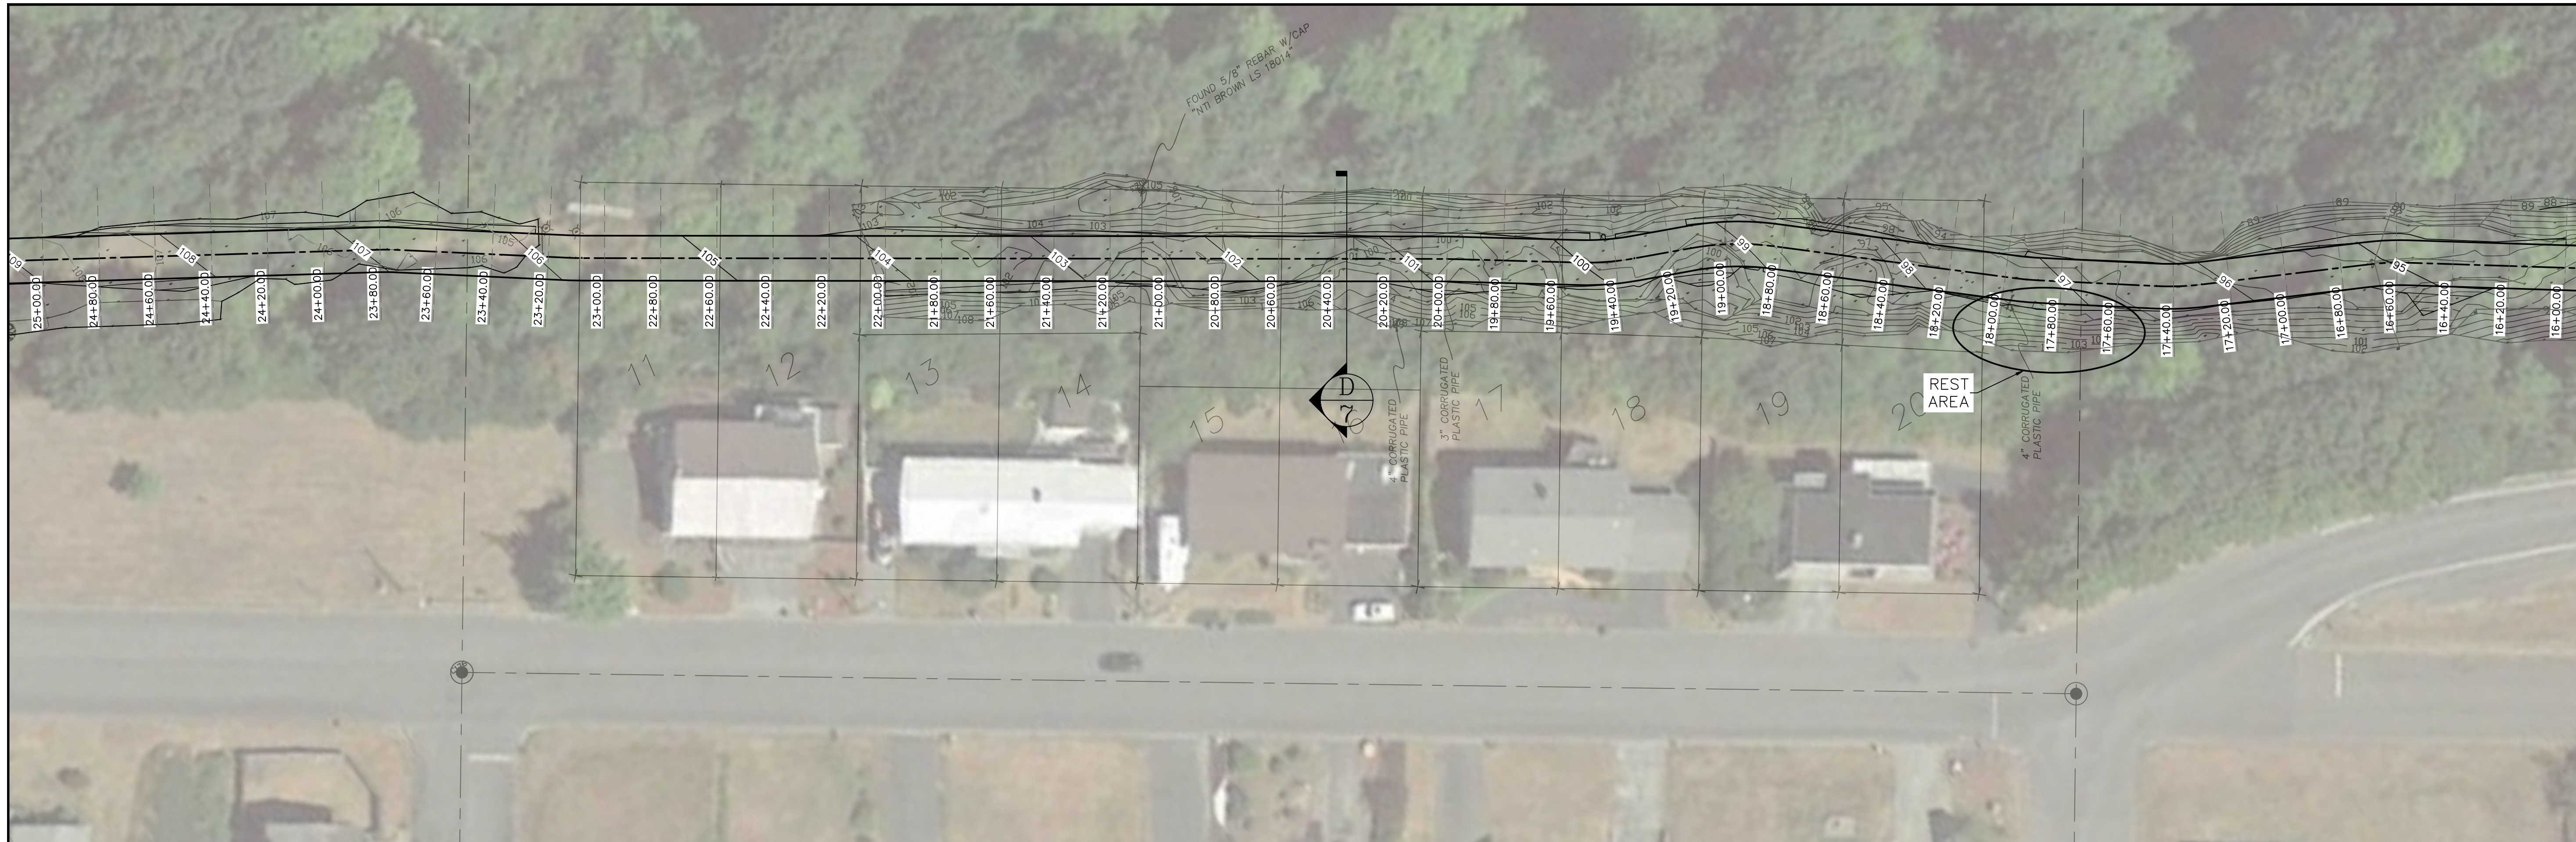

SITE PLAN

Scale: 1" = 30'

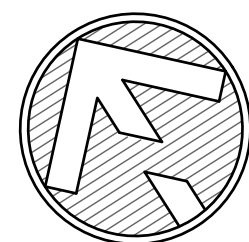 

TRAIL PROFILE
 SCALE: 30
 VERT. EXAGGERATION: 5.0


ZENOVIC & ASSOCIATES
 INCORPORATED
 301 E. 6TH STREET, SUITE 1
 PORT ANGELES, WA 98362
 PHONE: (360) 417-0501
 FAX: (360) 417-0514
 EMAIL: ZENOVIC@ZENOVIC.NET

REVISIONS:	DATE	MARK	NOTE


TITLE: DISCOVERY TRAIL EXTENSION, CITY OF PORT ANGELES
SEGMENT 2C - PRELIMINARY LAYOUT
 CLIENT: CITY OF PORT ANGELES
 321 E. 5TH STREET
 PORT ANGELES, WA 98362

SCALE: 1" = 30'
 FILE: 16452B-E1
 JOB NO: 16452
 DATE: September 26, 2017
 SET: PRELIM


SHEET
6

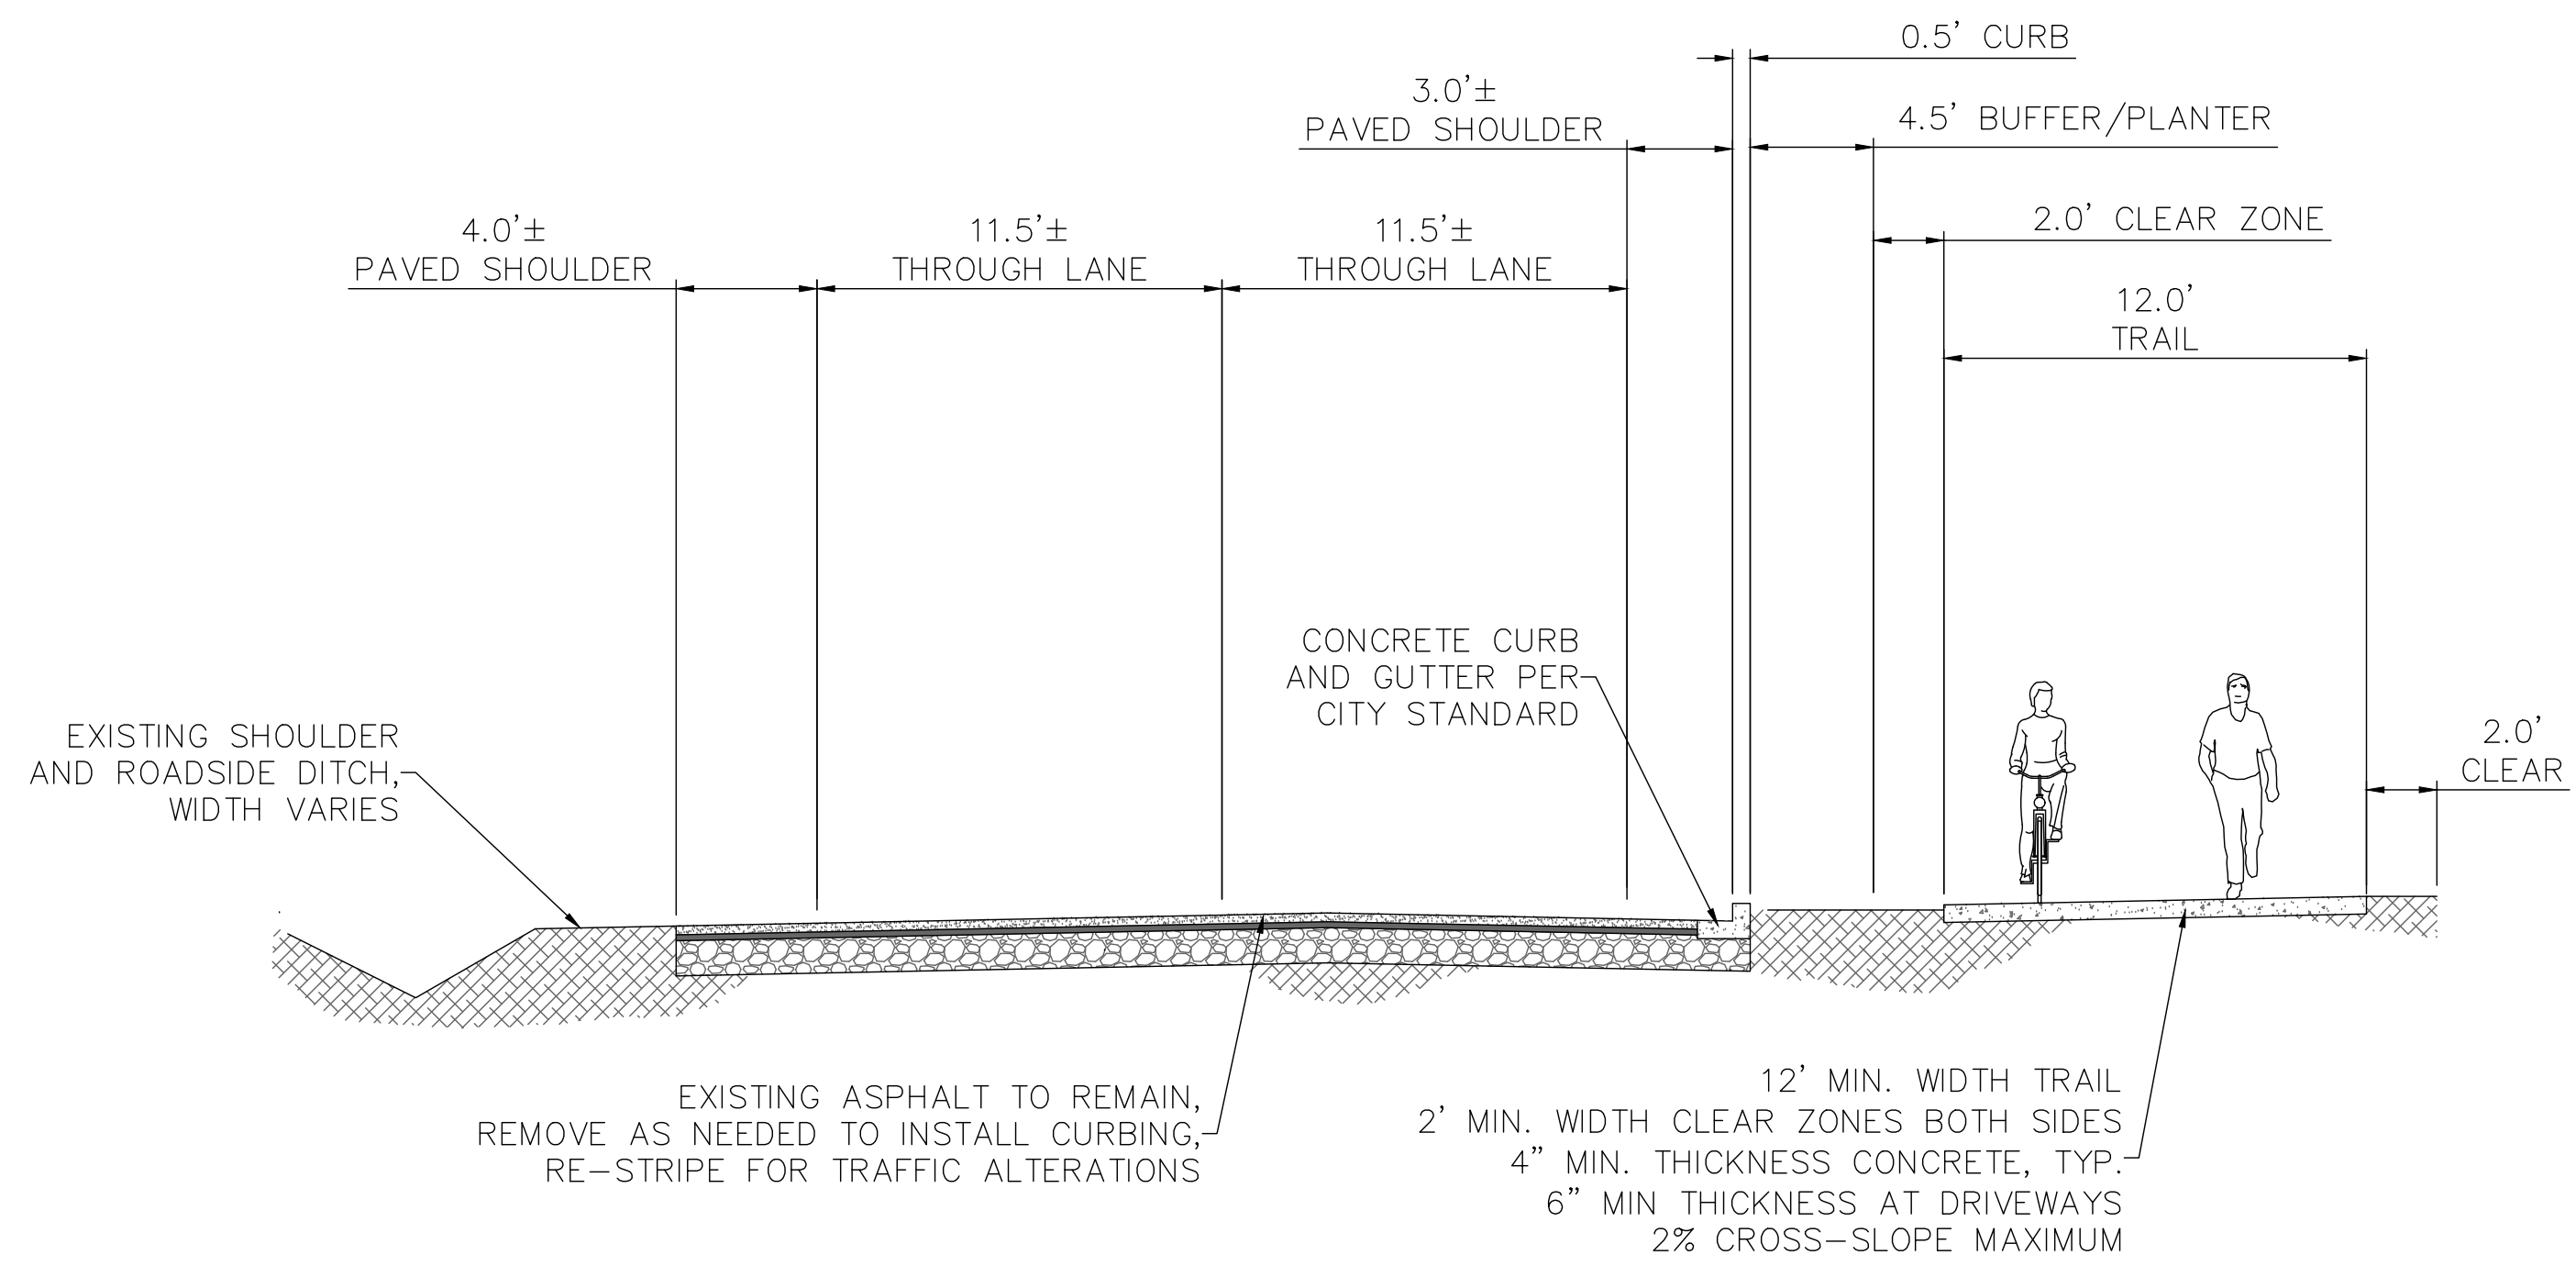


A SECTION A - HILL STREET
7 Scale: NTS

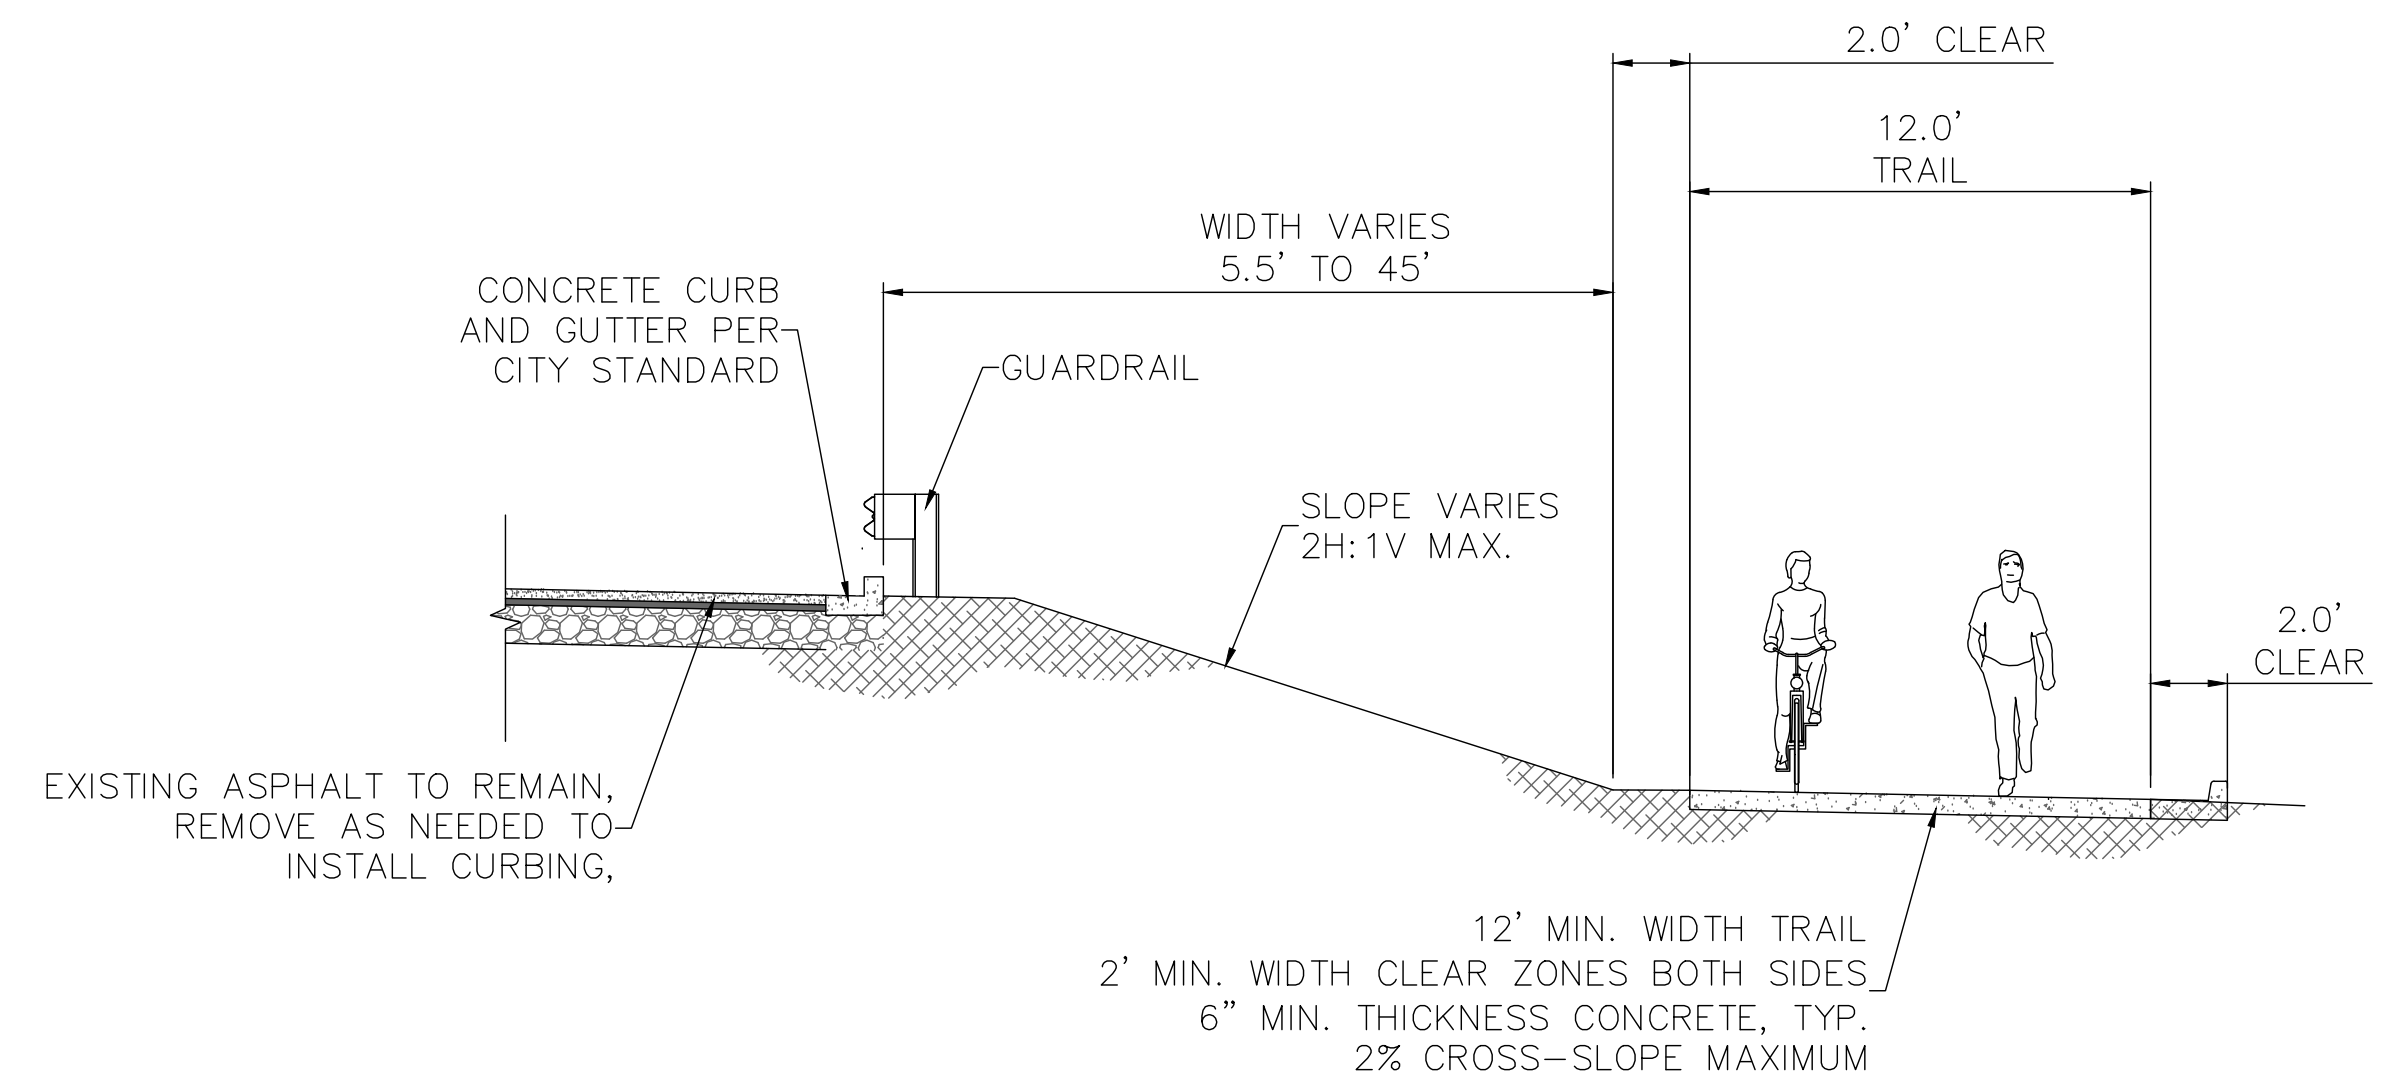

B SECTION B - HILL STREET
7 Scale: NTS

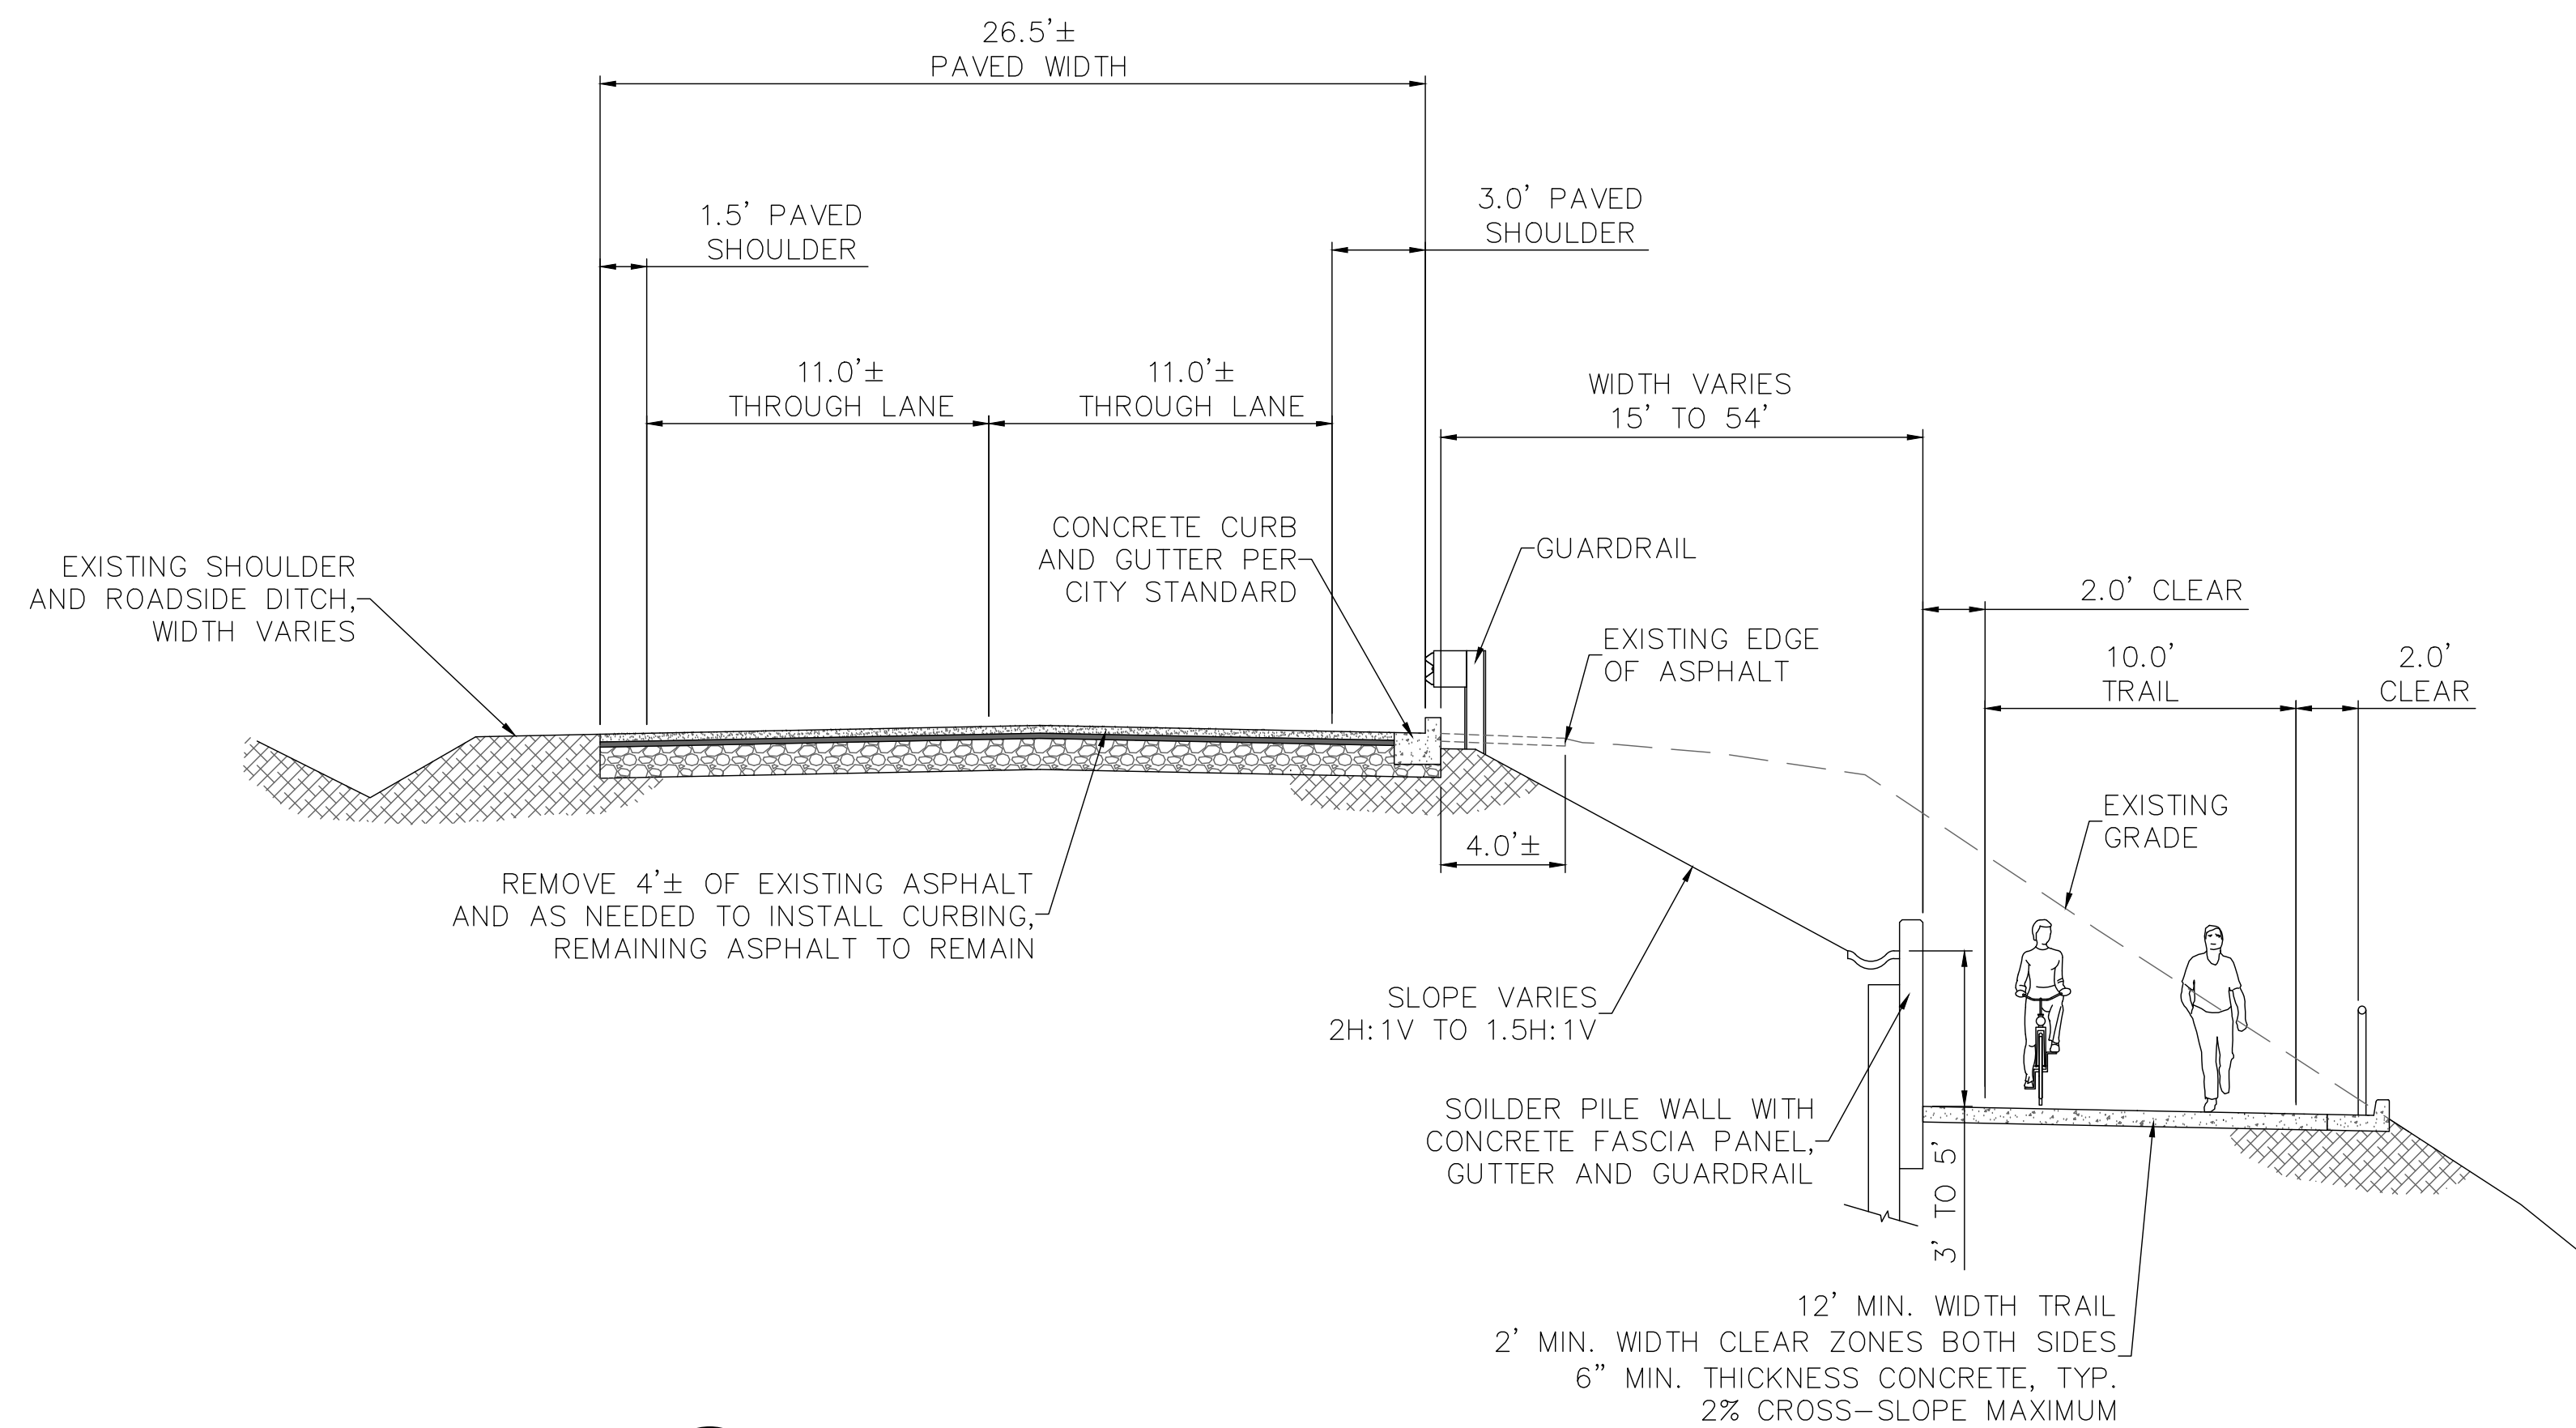

C SECTION C - HILL STREET
7 Scale: NTS

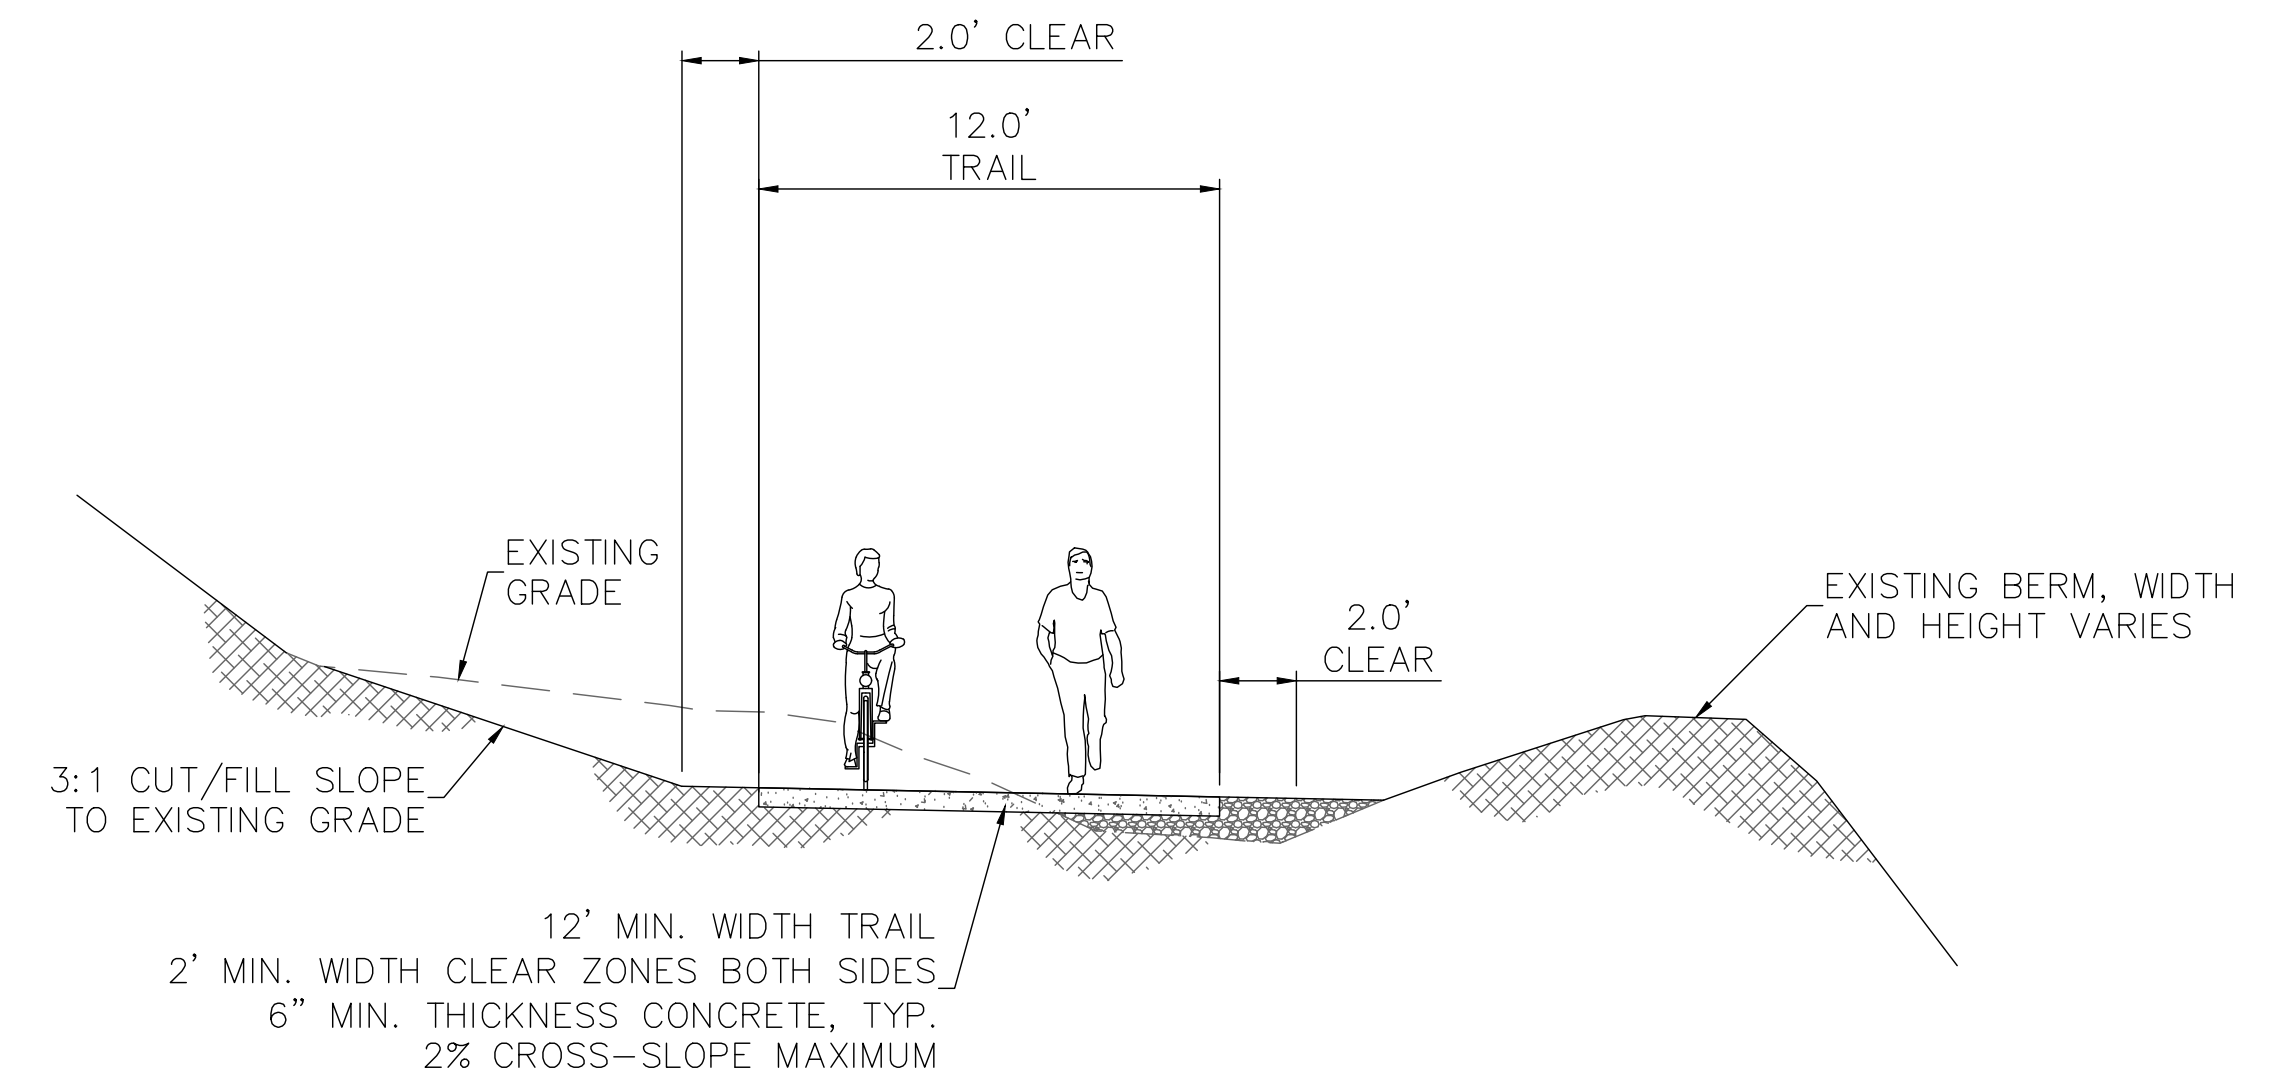

D SECTION D - HILL STREET
7 Scale: NTS

REVISIONS:	DATE	MARK	NOTE

SEGMENT 2 - TRAIL SECTIONS

TITLE: DISCOVERY TRAIL EXTENSION, CITY OF PORT ANGELES

CLIENT:
CITY OF PORT ANGELES
321 E. 5TH STREET
PORT ANGELES, WA 98362

SCALE:
1" = 30'

FILE:
16452B-E1

JOB NO:
16452

DATE:
September 26, 2017

SET:
PRELIM

SHEET